




1 WEST ELEVATION
01 011 SCALE 1:100

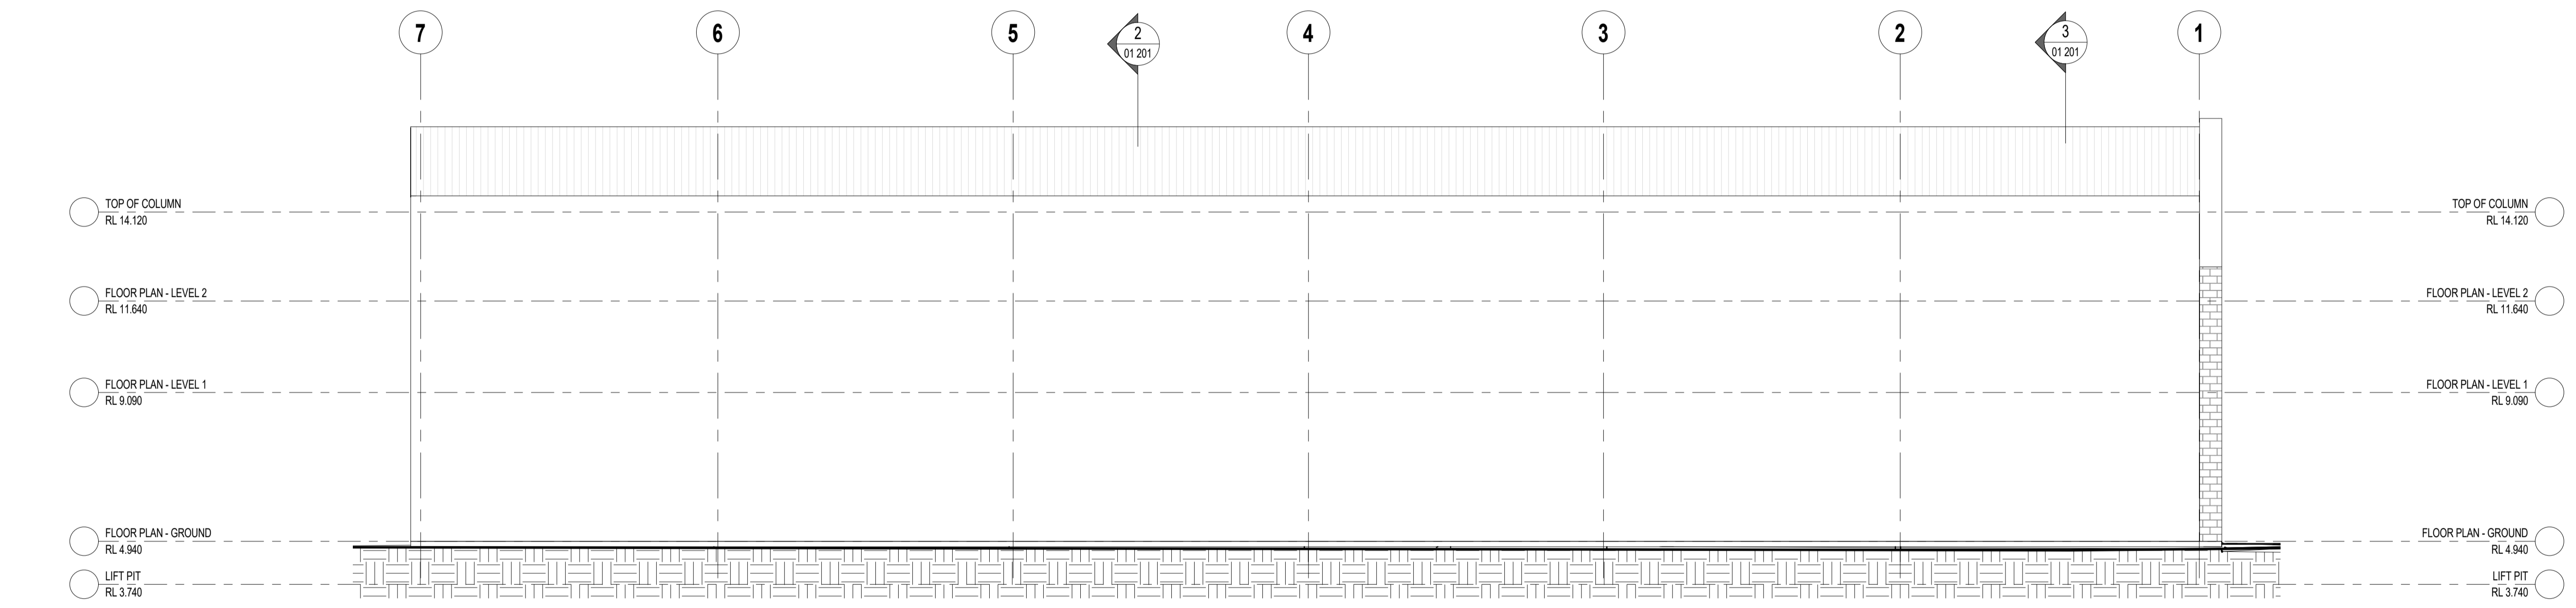

2 NORTH ELEVATION
01 011 SCALE 1:100

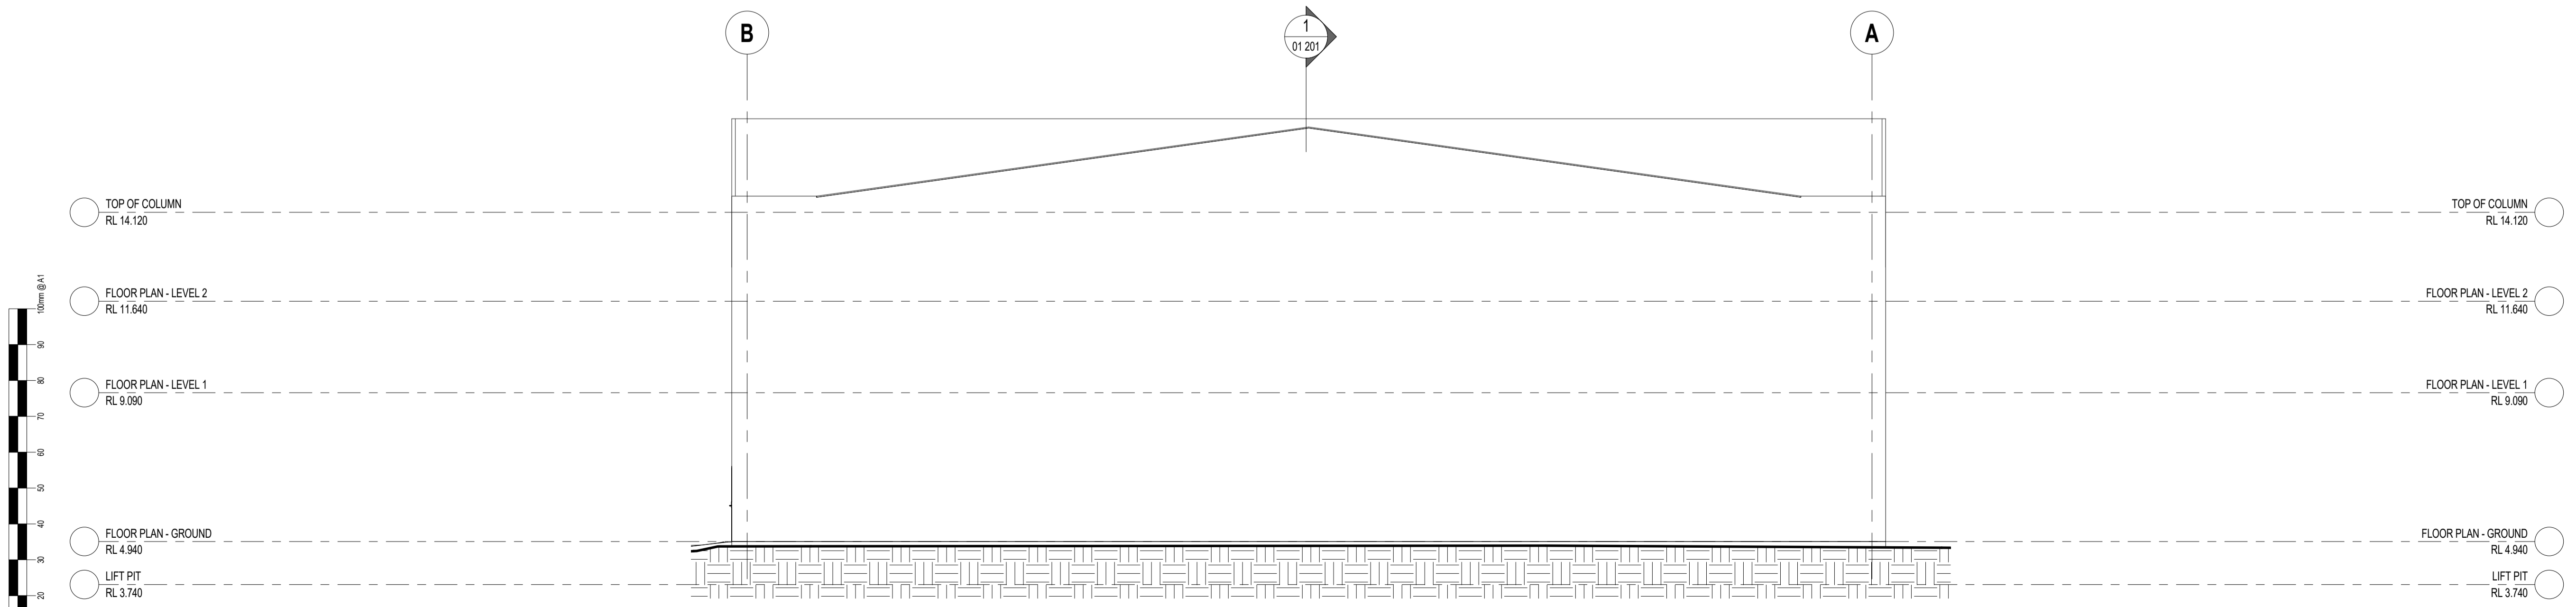

3 EAST ELEVATION
01 011 SCALE 1:100

 

DESIGN DEVELOPMENT

REV	DESCRIPTION	BY	DATE
P1	INITIAL ISSUE	GM	27.02.17

REVISION SCHEDULE

ELEVATIONS - SHEET 01

PROJECT
PROPOSED SELF STORAGE AND RETAIL DEVELOPMENT

CLIENT
DEWAR'S

ADDRESS
46-48 OCEAN BEACH RD, WOY WOY

General notes: Verify all dimensions before commencing work. Do not scale this drawing, use written dimensions shown only. Report any discrepancies to the author or to the builder prior to commencement of work. This drawing has not been checked or approved unless signed. All work to be carried out in a tradesman like manner and in accordance with the requirement of the relevant local authorities, Australian Standards and Building Code of Australia. Copyright: This drawing and all associated remain the property of Raybal Constructions P/L and cannot be used or copied without the written approval from Raybal Construction P/L.

PROJECT No.	PHASE	DISCIPLINE	BLDG No.	SHEET No.	REVISION
17006	DD	A	01	101	P1