
 


DESIGN DEVELOPMENT

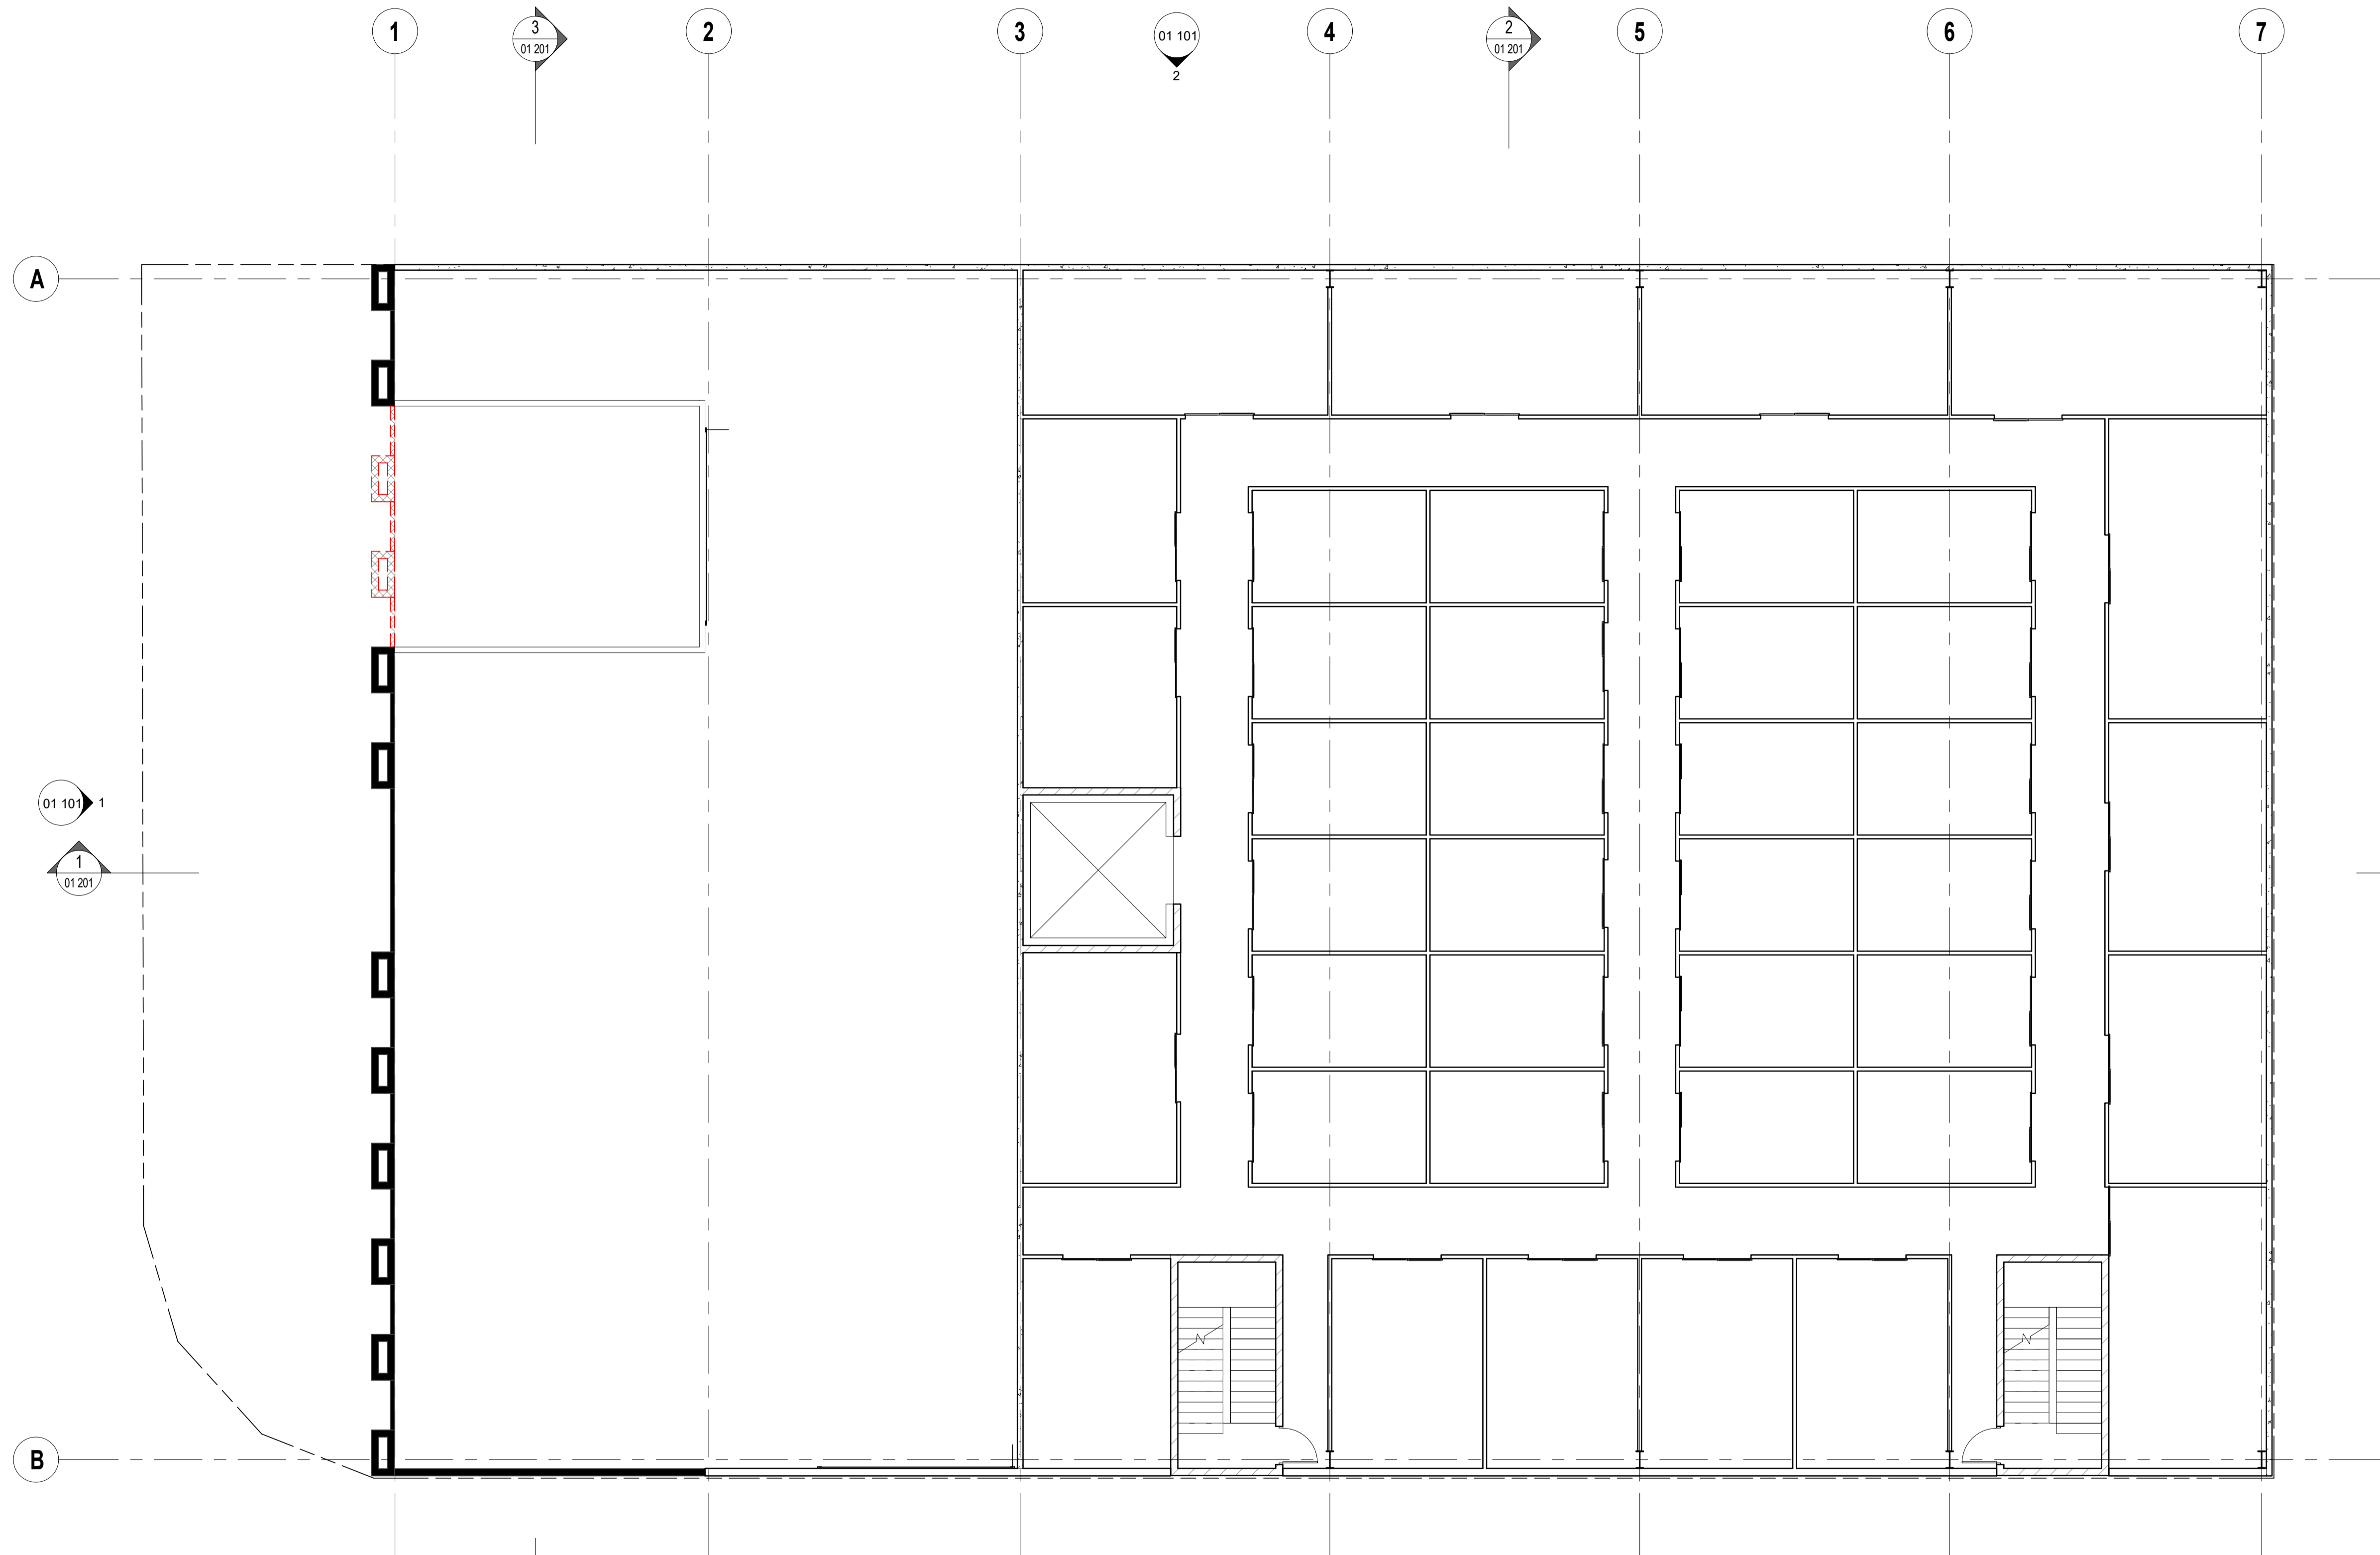

1 FLOOR PLAN - LEVEL 1
 01 101 SCALE 1:100

P1	INITIAL ISSUE	GM	27.02.17
REV	DESCRIPTION	BY	DATE
REVISION SCHEDULE			

SHEET NAME
LEVEL 1 PLAN

PROJECT
 PROPOSED SELF STORAGE AND RETAIL DEVELOPMENT

CLIENT
 DEWAR'S

ADDRESS
 46-48 OCEAN BEACH RD, WOY WOY

General notes: Verify all dimensions before commencing work. Do not scale this drawing, use written dimensions shown only. Report any discrepancies to the author or to the builder prior to commencement of work. This drawing has not been checked or approved unless signed. All work is to be carried out in a tradesman like manner and in accordance with the requirement of the relevant local authorities, Australian Standards and Building Code of Australia. Copyright: This drawing and all associated remain the property of Raybal Constructions P/L and cannot be used or copied without the written approval from Raybal Construction P/L.

DRAWN:	Author	SCALE:	1:100	ORIGINAL SHEET SIZE:
PROJECT NO.	PHASE	DISCIPLINE	BLDG No.	SHEET No.
17006	DD A	01 012	P1	