



DESIGN DEVELOPMENT

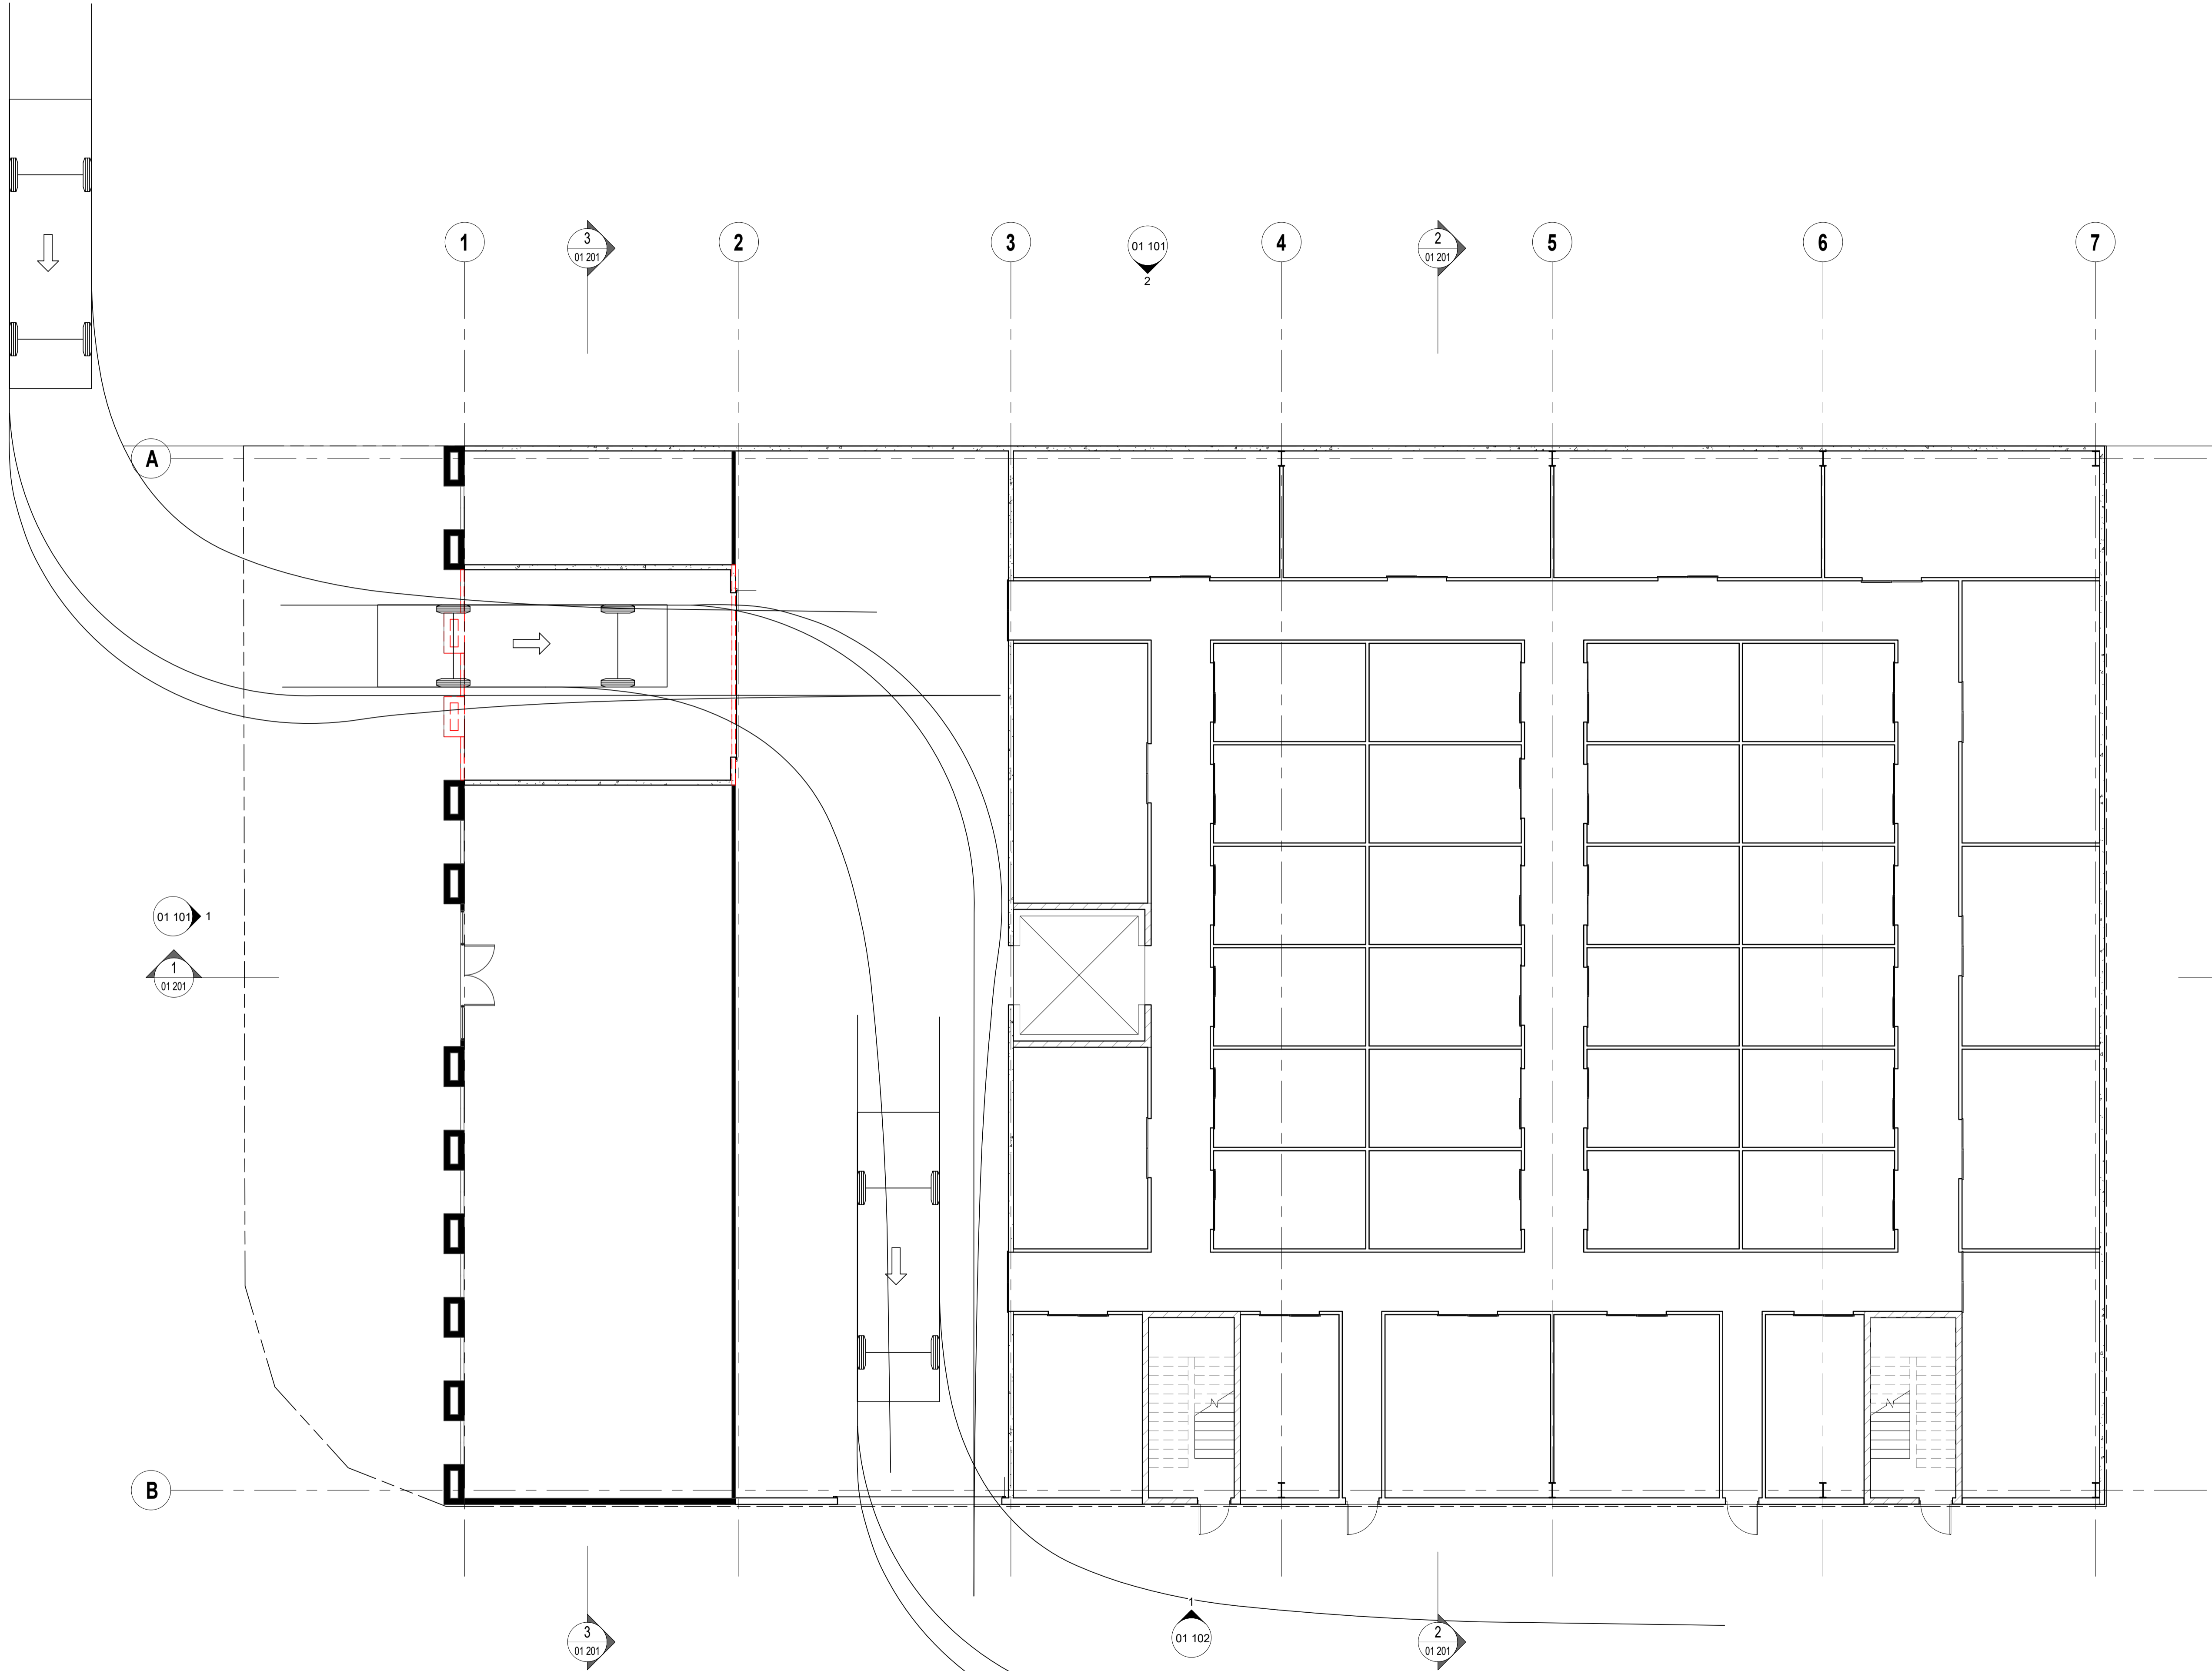

1 FLOOR PLAN - GROUND
 01 101 SCALE 1:100

 

P1	INITIAL ISSUE	GM	27.02.17
REV	DESCRIPTION	BY	DATE
REVISION SCHEDULE			

GROUND FLOOR PLAN

PROJECT: **PROPOSED SELF STORAGE AND RETAIL DEVELOPMENT**

CLIENT: **DEWAR'S**

ADDRESS: **46-48 OCEAN BEACH RD, WOY WOY**

General notes: Verify all dimensions before commencing work. Do not scale this drawing, use written dimensions shown only. Report any discrepancies to the author or to the builder prior to commencement of work. This drawing has not been checked or approved unless signed. All work is to be carried out in a tradesman like manner and in accordance with the requirement of the relevant local authorities, Australian Standards and Building Code of Australia. Copyright: This drawing and all associated remain the property of Raybal Constructions Pty. and cannot be used or copied without the written approval from Raybal Construction Pty.

PROJECT NO.	17006	PHASE	DD A	DISCIPLINE	01 011	SHEET No.	P1	REVISION
-------------	-------	-------	------	------------	--------	-----------	----	----------