


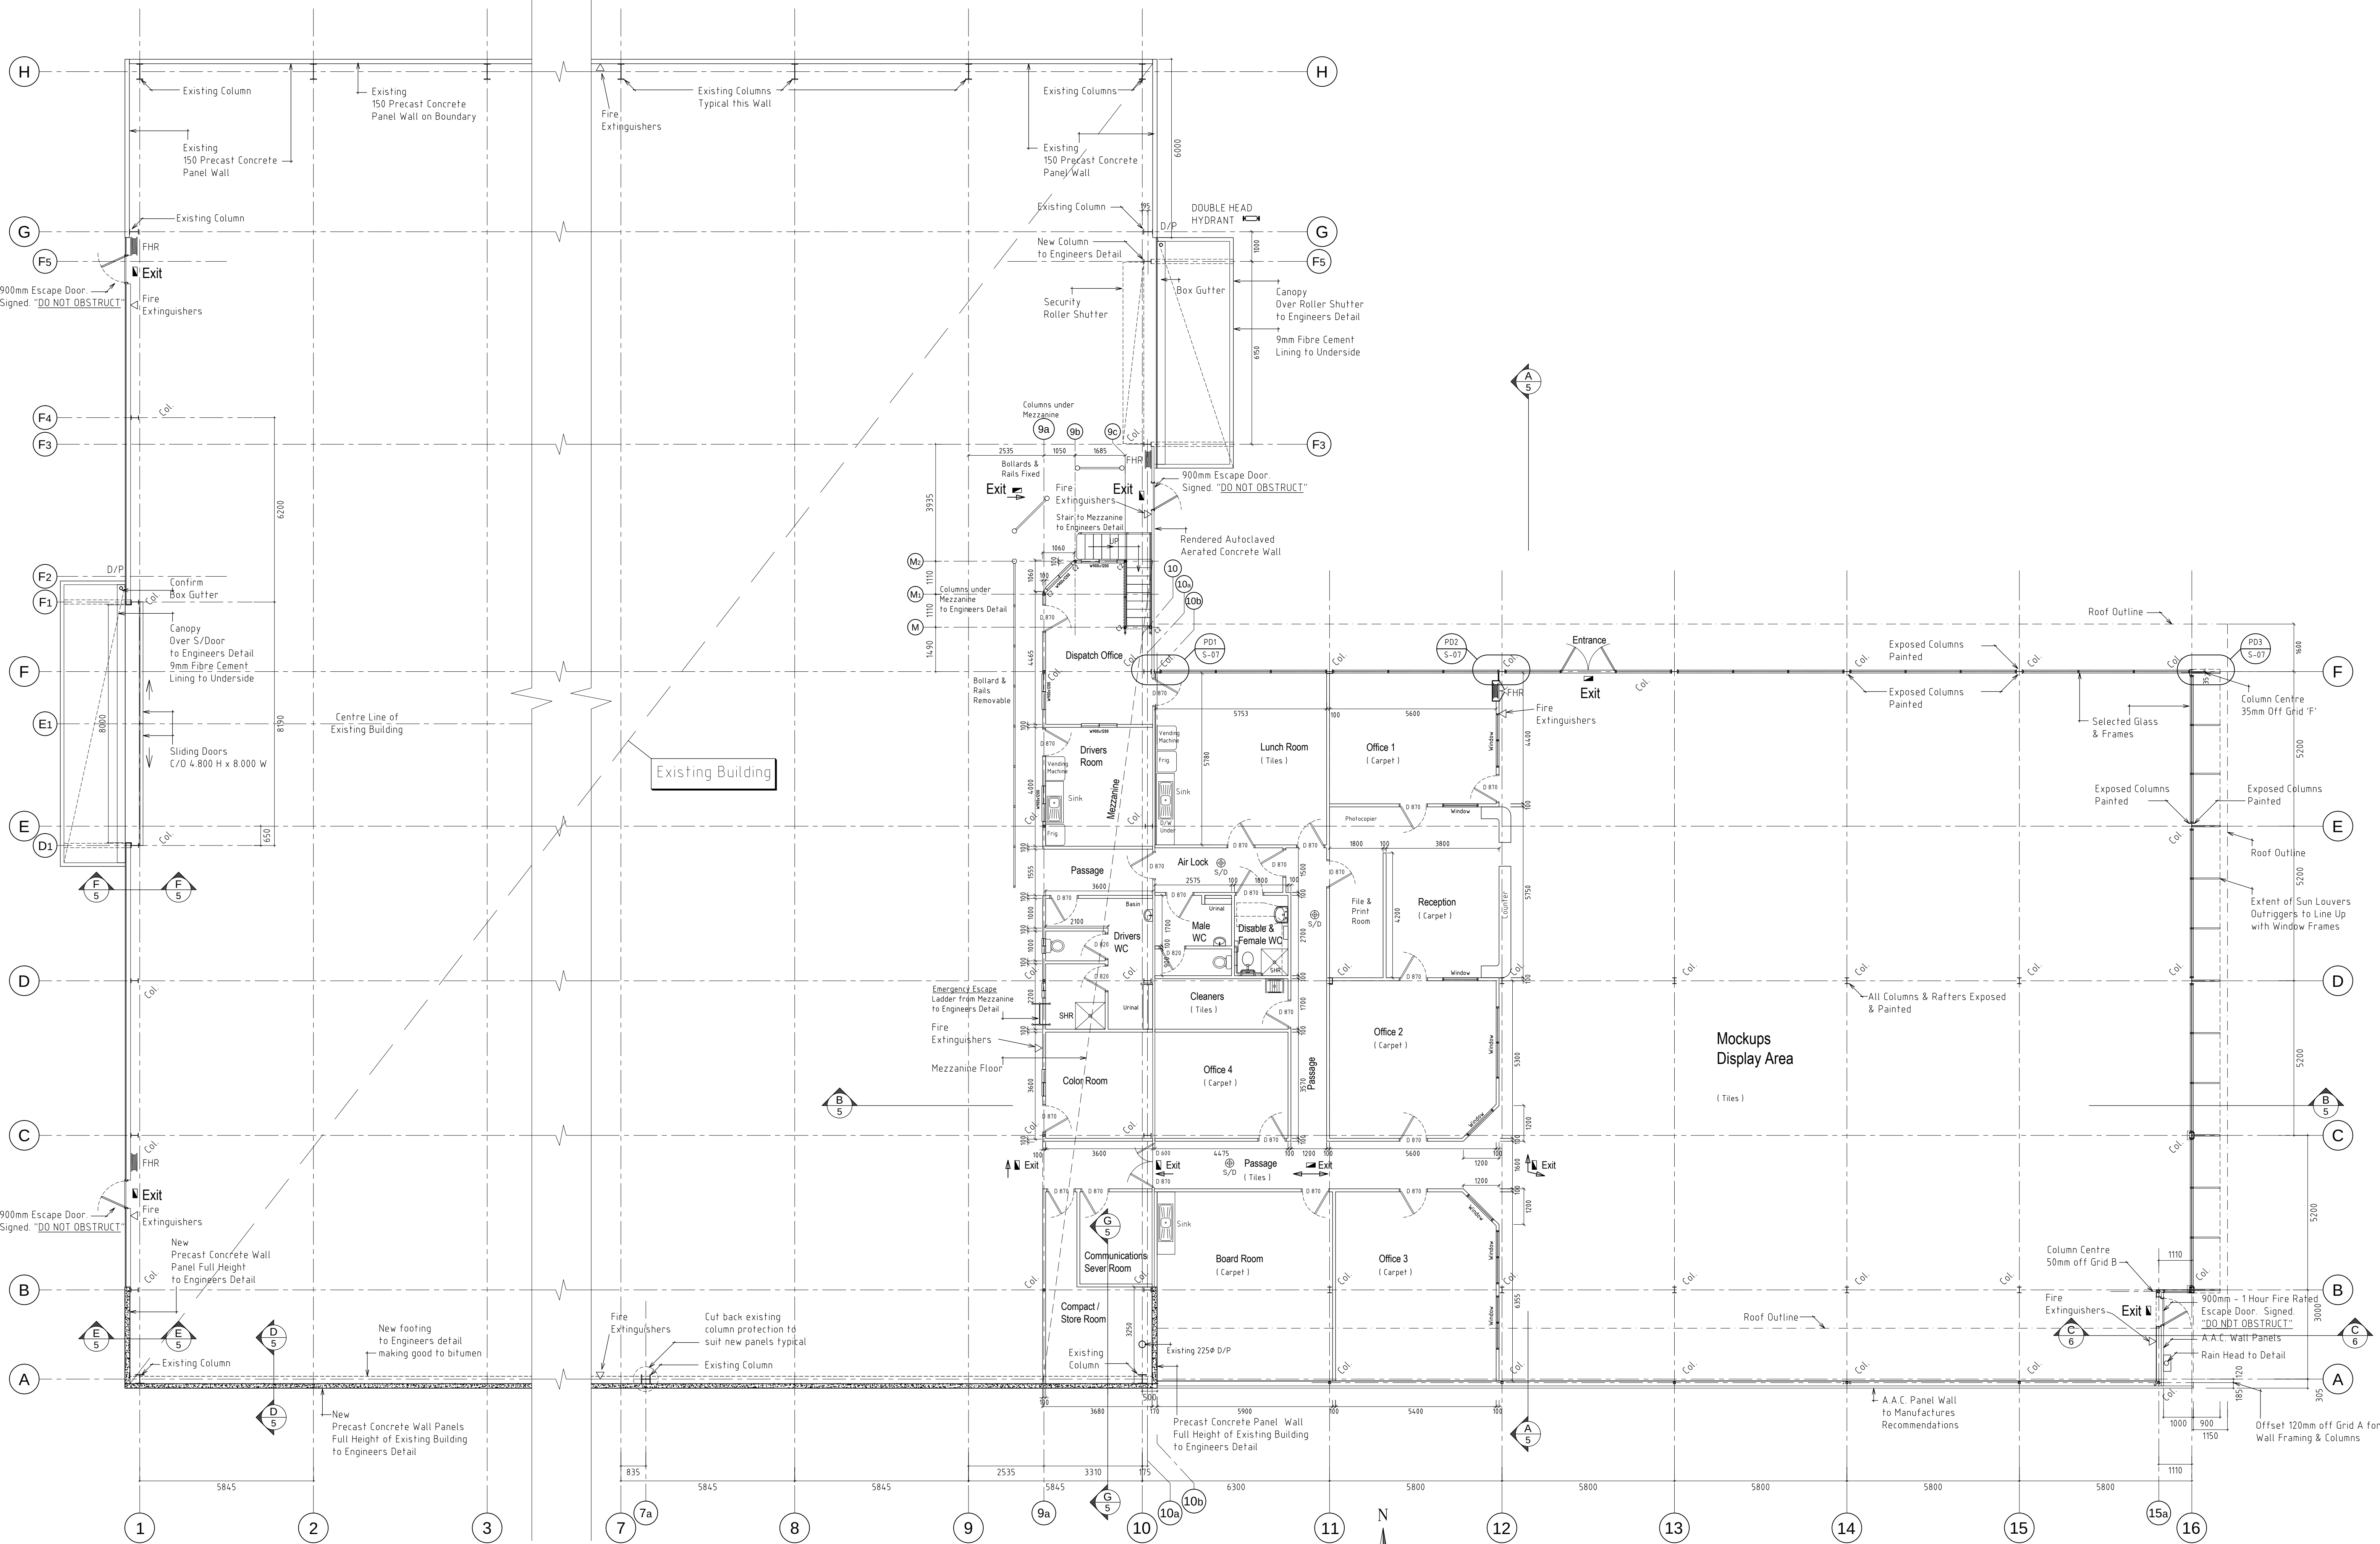

PLAN

Scale 1:100


Note:
All Existing Dimensions
Check on Site

EXIT, Directional Escape and Emergency Lighting.
To Comply with the Relevant Building Codes of Australia,
Fire Extinguishers.
To Comply with the Relevant Building Codes of Australia,

Note:
All Works to Comply with the Relevant Building Codes of
Australia, Council by-laws, and all the Regulations of
Authorities having Jurisdiction over the works.

8 Nov. 2010	Hose Reels to Exit Doors, West Wall
8 Nov. 2010	Disable Toilet & Passage Size Changed
8 Nov. 2010	Exit & PA Door Sizes Changed
Amendments	

L.D.HILL
General Builders

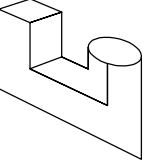

Pty. Ltd.
BLD 176525

**8-10 Bishop Street
Gawler East
S.A. 5118**

**Ph. 0412 84 7706
Fax. 08 8523 4431**

© Copyright
All Rights Reserved

These drawings and Designs
Remain the Property of L.D. Hill
Pty Ltd. and Cannot be
Reproduced or Used for any
Purpose, Application or
Construction without the
Specific Written Approval of
L.D. Hill Pty Ltd.

Project	New Office & Display Building for Onestop Building Supplies	Job No.	91125
Client	Days Road (SA) Pty. Ltd.	Date	8 Nov. 2010
Address	124. Days Road Ferryden Park S.A.	Title	Floor Plan
		Sheet	03 of 10
		Scale	1:100 A1
		Drawn	LDH
		Checked	-