


**SITE PLAN & UPPER FLOOR PLAN**  
Leach Highway Level

SCALE 1:1000@A3

**SITE DETAILS.**

POR TION OF SWA N LOCA TION 74, AND BEING P AR T OF LOT 6 ON DI AGR AM 45 18 AND BEING THE WHOLE OF THE L AND COM PRISED IN CERT IFIC A TE OF TI TLE VOL UME 1 219 FOLIO 923.  
AREA OF LOT 2.7570 HECTARES.

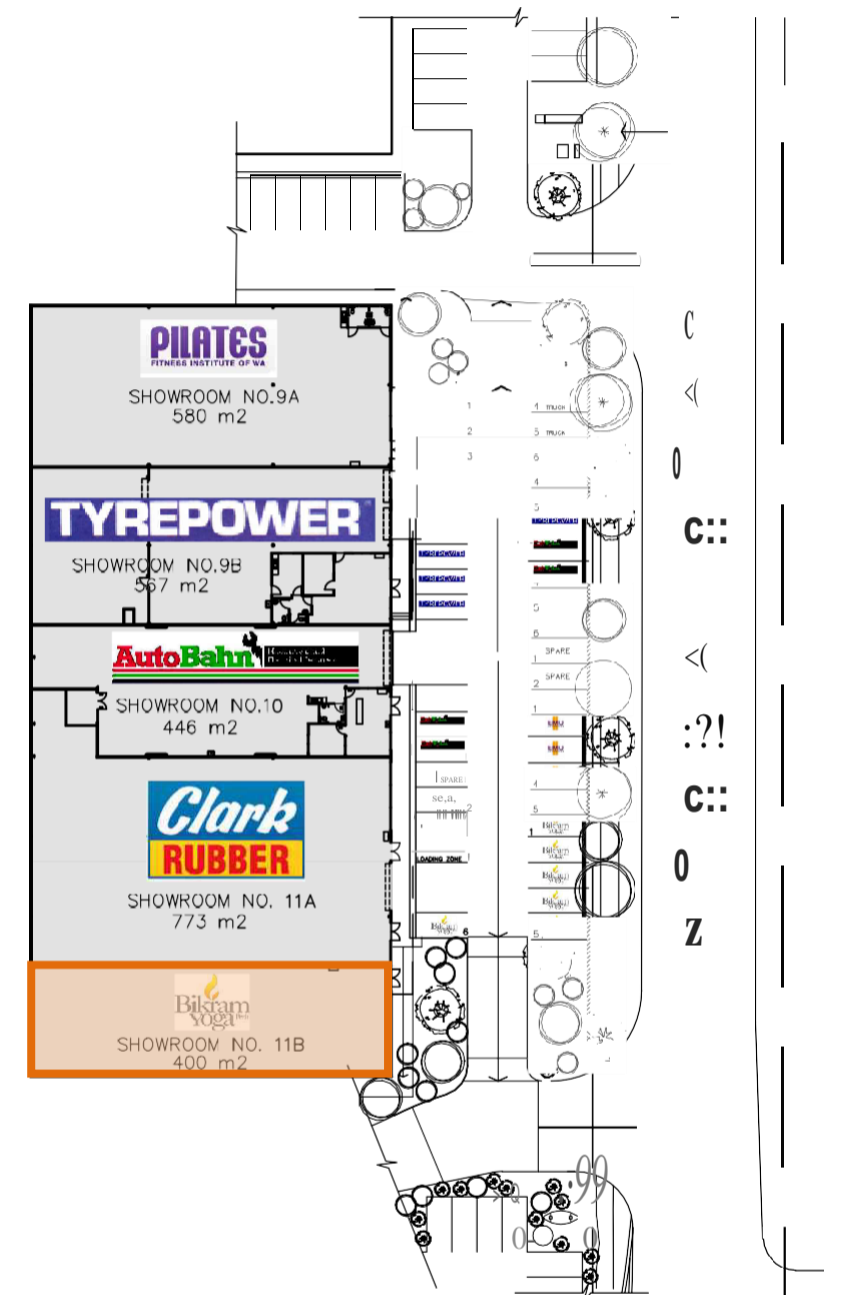

**LOWER FLOOR PLAN**

Norma Road Level

SCALE 1:1000



PROJECT: **MELVILLE SQUARE**  
SHOWROOM & WAREHOUSE DEVELOPMENT  
248 LEACH HIGHWAY  
(CNR LEACH HWY & NORMA ROAD)  
MYAREE, W.A.

**hkn** **OLDFIELD KNOTT**  
**ARCHITECTS PTY. LTD.**  
The Royal Australian Institute of Architects  
567 HAY STREET, DAG LISH 6008  
P.O. BOX 84 9, SUB IAC O. W. A. 6904  
TEL : (08) 9381 6788 FAX (08) 9381 4619  
E MAIL : oka@iinet.net.au

**TENANCY MASTER PLAN**

SCALE	CHECKED	JOB No.	DRAWING No.	REV.
1:1000@A3	OK	01097	TM.007	-
JUN 2016	OK			