



SOUTHEND DISTRIBUTION CENTRE

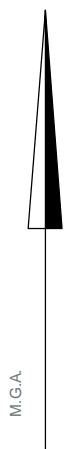

THE BOUNDARIES HAVE NOT BEEN FULLY SURVEYED.
 SURVEY WORKS HAVE BEEN UNDERTAKEN IN A MANNER SUFFICIENT TO
 COMPILE INDICATIVE LOCATION OF TITLE BOUNDARIES & DIMENSIONS FROM
 PLANS & RECORDS OBTAINED FROM NSW LRS
 BOUNDARIES ARE SUBJECT TO A CADASTRAL SURVEY.

NO EASEMENTS, RESTRICTIONS OR COVENANTS BENEFITING OR
 BURDENING THE SUBJECT LAND HAVE BEEN INVESTIGATED OR SHOWN

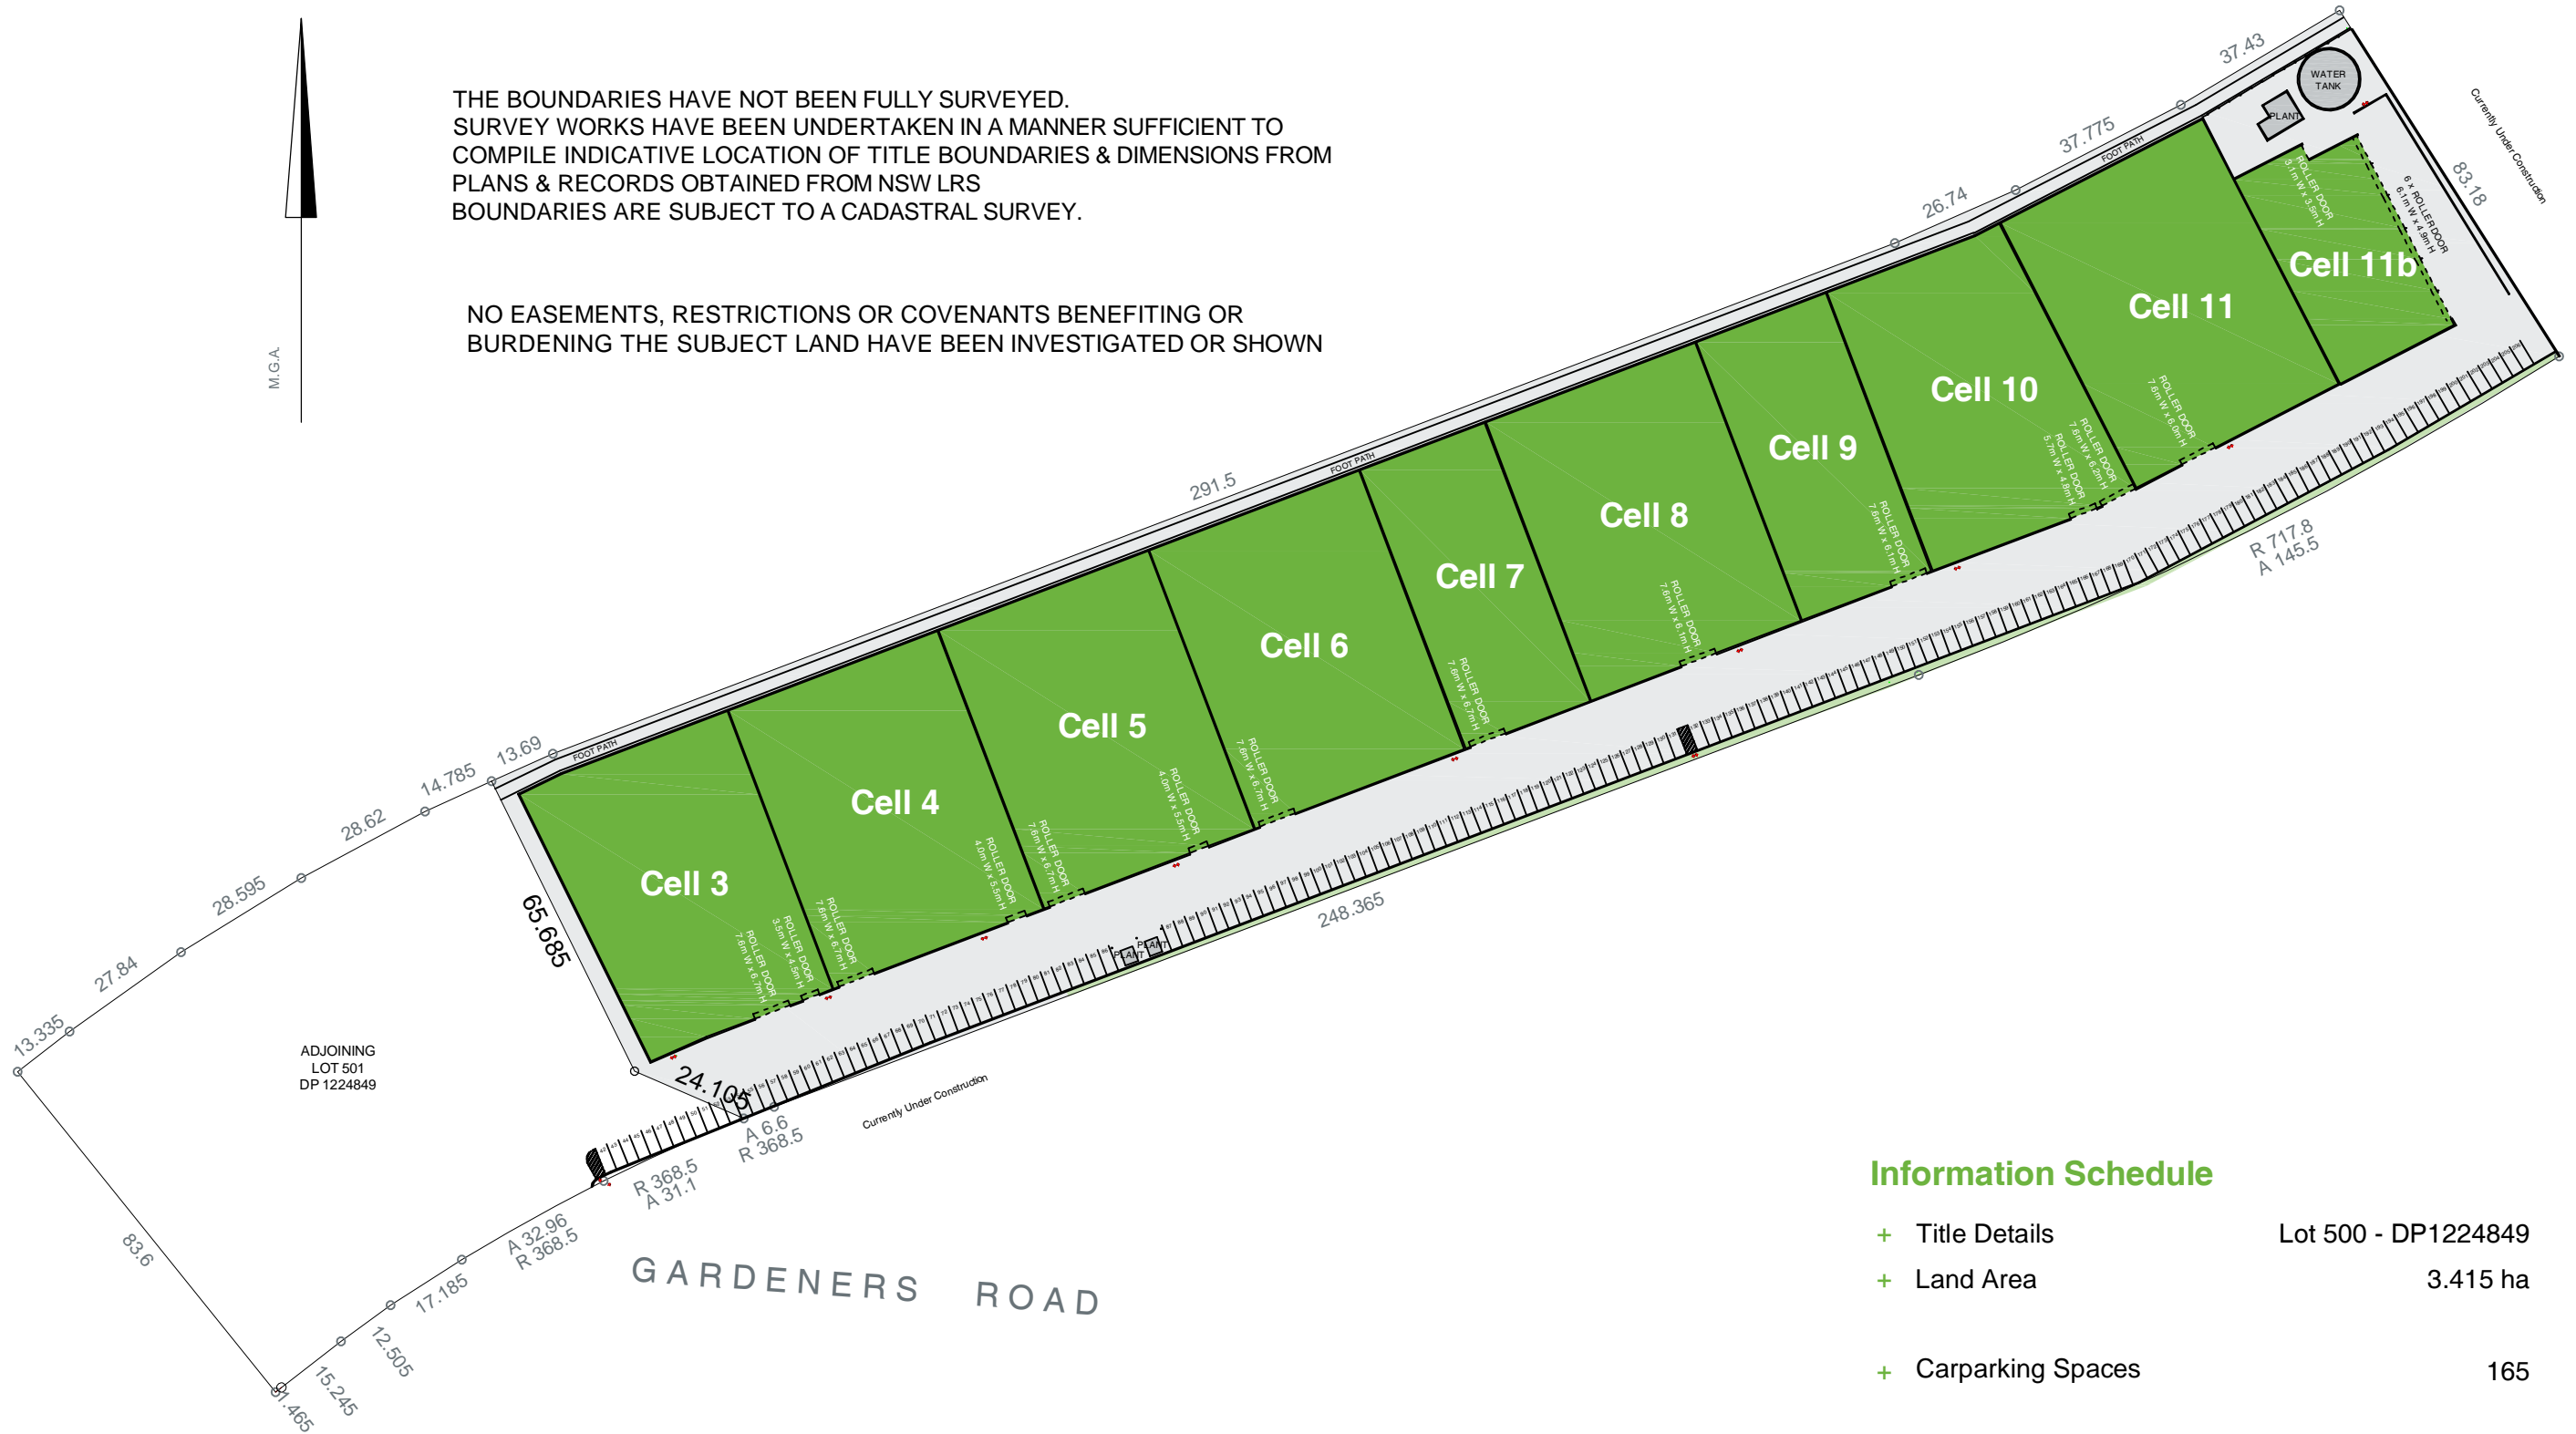

Information Schedule

+ Title Details	Lot 500 - DP1224849
+ Land Area	3.415 ha
+ Carparking Spaces	165

Australia | New Zealand



Start confident.

ph. 02 9629 9377

www.realserve.com.au

Site plan

697 Gardeners Road,
 MASCOT, NSW

Date: 07/12/2018

Ref: 69646RT - D

Scale: Not to Scale at A3

