


1 Ground Floor - Existing Layout  
1 : 200

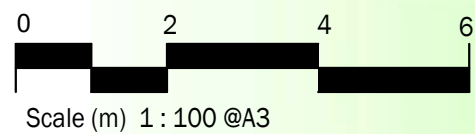

St. Paul's Terrace  
252 St. Paul's Terrace


GF existing layout  
5602.Rev A.A001.



**TVS**architects



① Level 1 - Existing Layout  
1 : 200

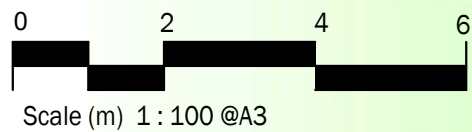

St. Paul's Terrace  
252 St. Paul's Terrace


LV 1 existing layout  
5602.Rev A.A003.



**TVS**architects



① Level 2 - Existing Layout  
1 : 200

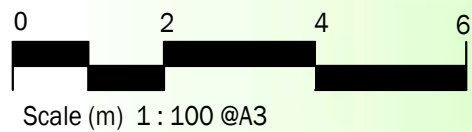


St. Paul's Terrace  
252 St. Paul's Terrace


LV 2 existing layout  
5602.Rev A.A005.



**TVS**architects

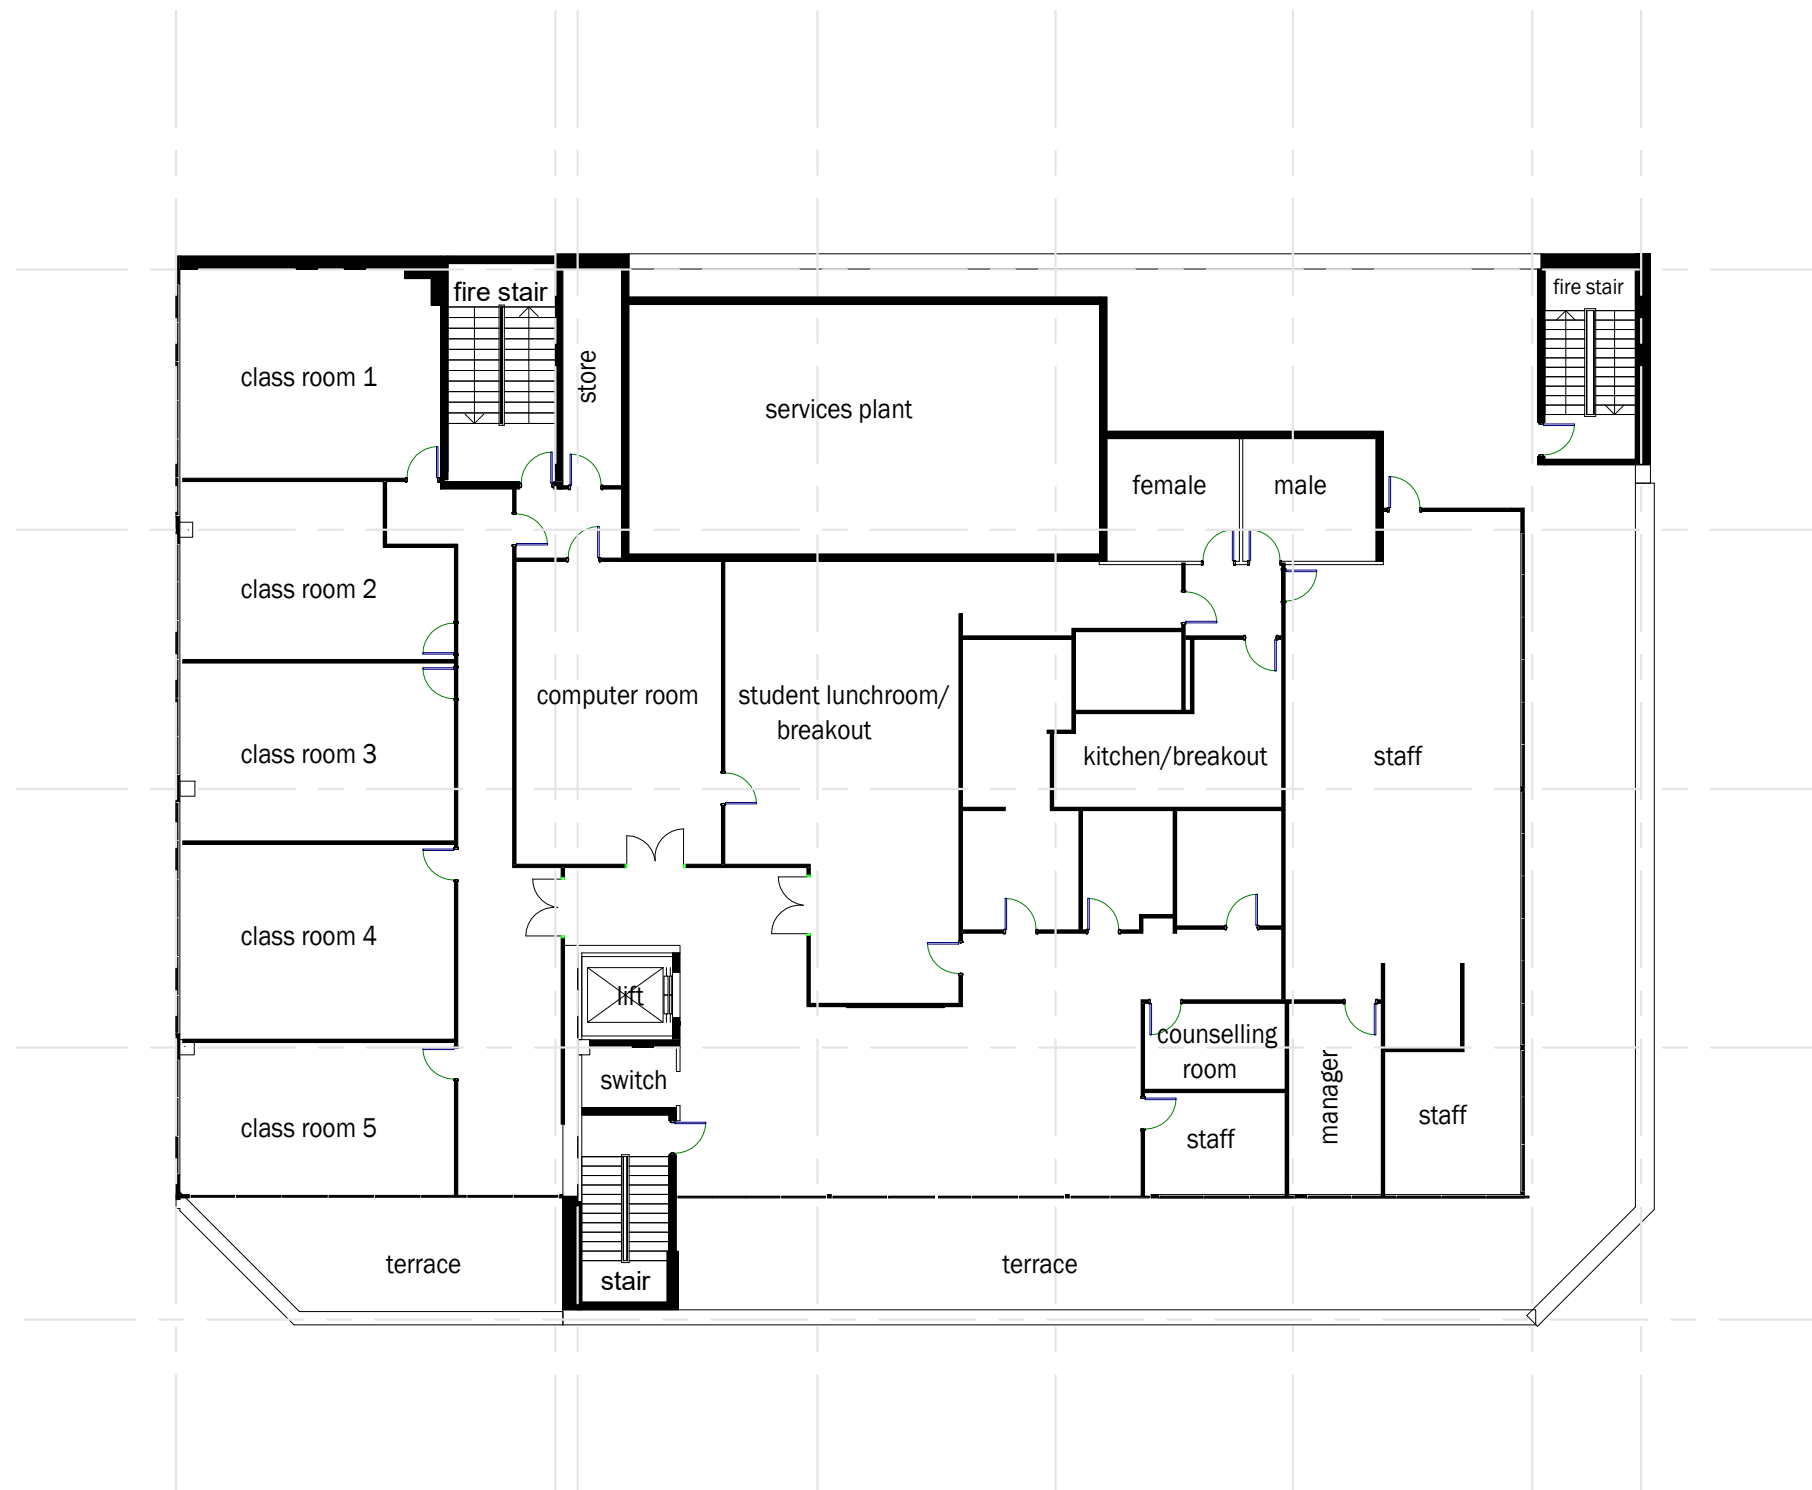

① Level 3 - Existing Layout  
1 : 200

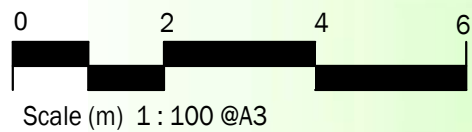

St. Paul's Terrace  
252 St. Paul's Terrace

LV 3 existing layout  
5602.Rev A.A007.



**TVS**architects