


DETAIL SURVEY COMPLETED BY DEFINIUM PLAN 10700-1 24/7/2006. ENGINEERING DESIGN BY COVEY & ASSOCIATES CONSULTING ENGINEERS PLANS 151871 C series Rev C DATED 19/08/2016.

DISCLOSURE PLAN
FOR PROPOSED ALLOTMENT 413
 Dated 24th January 2017

This plan shows details of proposed allotment 413 on the Proposal Plan 151871 Sheet RL04 Rev E dated 31st October 2016 which complies with a Subdivision Application approved by Sunshine Coast Regional Council, subject to conditions.

The area being proposed allotment 413 described as part of Lot 1 on SP265560, Parish of Maroochy, County of Canning and situated at Yandina Bli Bli Road, Bli Bli. The allotment is located from the south western most point of Lot 227 on SP278623 to proposed allotment 413 with a cadastral connection (A-B) as shown, containing an area of 584 square metres, more or less.

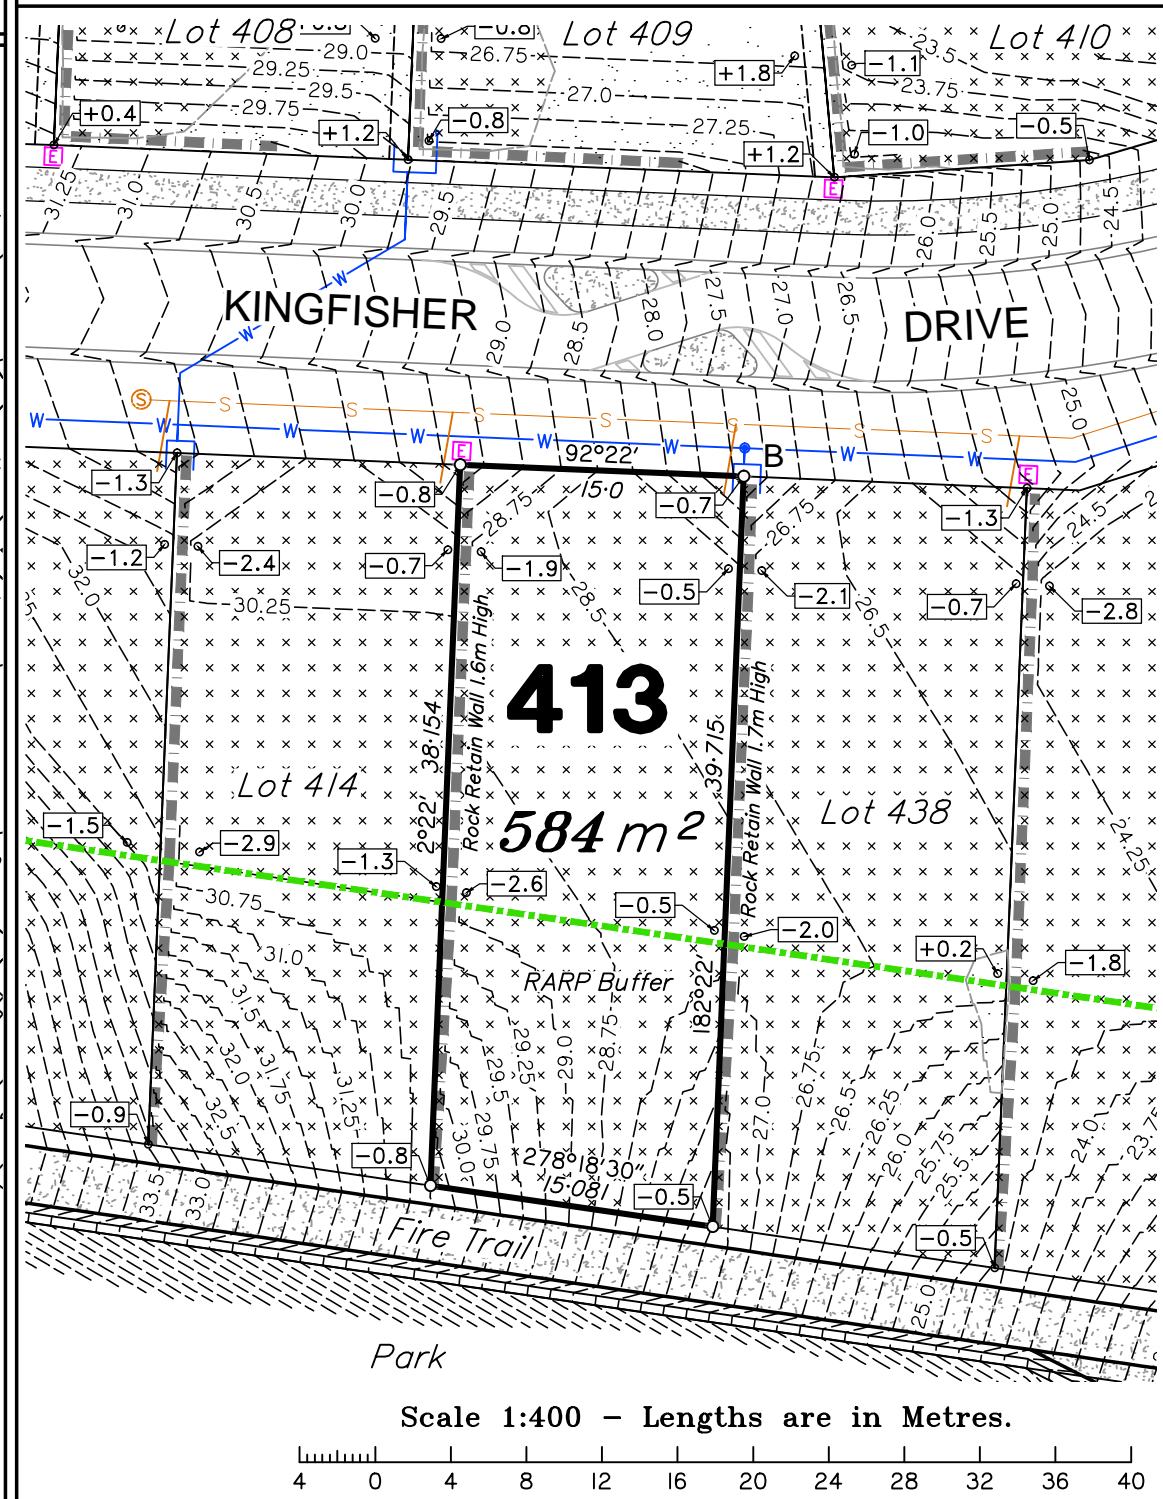


PARKLAKES II
ESTATE PRECINCT

Disclosure Plan
STAGE 11

PARKLAKES II ESTATE
 Yandina-Bli Bli Road, Bli Bli
PROPOSED LOT 413

ALL FILL WITHIN ALLOTMENTS IS TO LEVEL 1 INSPECTION AND TESTING IN ACCORDANCE WITH AS3798-2007

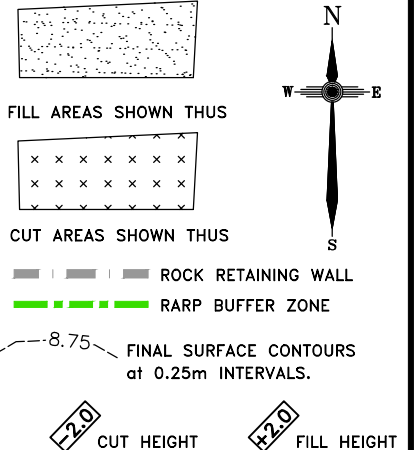

Note
 Contour interval is shown at 0.25 metres.

Revisions	Surveyed	Drawn	Checked	Passed	Date	
A	ORIGINAL PLAN	DEF	MH	AJP	AJP	24.01.17

DSQ
 LAND SURVEYORS

SUNSHINE COAST
 PO Box 1073, Buddina QLD 4575
 mail@dsgsurvey.com Ph: (07) 5437 8555
 www.dsgsurvey.com ABN: 91 615 043 251
 ACN: 615 043 251

WESTERN DOWNS DARLING DOWNS MACKAY

Signed *JB*
 Cadastral Surveyor/Director
 Date 24/01/2017

Map Ref.: 9544-44331

Horiz. Datum MGA Z56	Vert. Datum AHD
Origin PSM103254	Origin PSM 35474
Parish: MAROOCHY	County: CANNING
Locality: BLI BLI	
Local Government: SUNSHINE COAST REGIONAL COUNCIL	
SHEET 1 OF 1	Scale At A3 size
COMPUTER FILE 12626 DIS-11	
DRAWING NUMBER	REV.
12626 DIS-413	A

2017/01/27 W: \Definium\Jobs\2626 Coveys Parklakes II\2626 Coveys Parklakes II\2626 DIS-11.dwg