


ENLARGEMENT 'A'
NOT TO SCALE

ENLARGEMENT 'B'
NOT TO SCALE

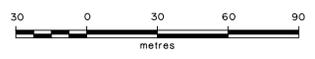



SURVEYOR'S CERTIFICATE
ALISTAIR CHARLES TENNANT
I, Alistair Charles Tennant, being satisfied that the survey represented on this plan was carried out by me or under my immediate supervision and was completed on 17/08/2017, and that this survey has been executed in accordance with the Licensed Surveyor's Act and the Regulations thereunder.
20/08/2017
Date

NOTES: Dimensions of unmarked boundaries are original.
Reference Marks are at one metre unless otherwise shown.
N.L.F. denotes Not Looked For.
Electronic Communication Easement is in favour of Telstra Corporation Limited.
Electricity Supply, Water Supply and Sewerage Easements are in favour of Power and Water Corporation.
Drainage Easements are in favour of the Northern Territory of Australia.

SURVEY APPROVAL
I, Robert Ian Sarib, being satisfied that Part 5 of the Planning Act has been complied with:
(i) approve the survey under Section 49 of the Licensed Surveyors Act;
(ii) acknowledge, on behalf of the Service Authorities designated, the vesting of the Service Easements shown hereon; and
(iii) accept on behalf of the Service Authorities specified, the and designated as roads or reserves hereon vested pursuant to Section 64 of the Planning Act and Section 7 of the Control of Roads Act.
Acting Surveyor-General Date

SECTIONS 7493 TO 7498
SUBDIVISION OF SECTIONS 5640, 6349 AND 6369
HUNDRED OF BAGOT

Drawn by FYFE (72535) Aug' 17	REPRESENTATIVE SCALE @ A1 1 : 1500
Examined by AZIMUTH Assumed from U.T.S.2010/002A Observed at	L.T.O.2017/027A SHEET 1 OF 2

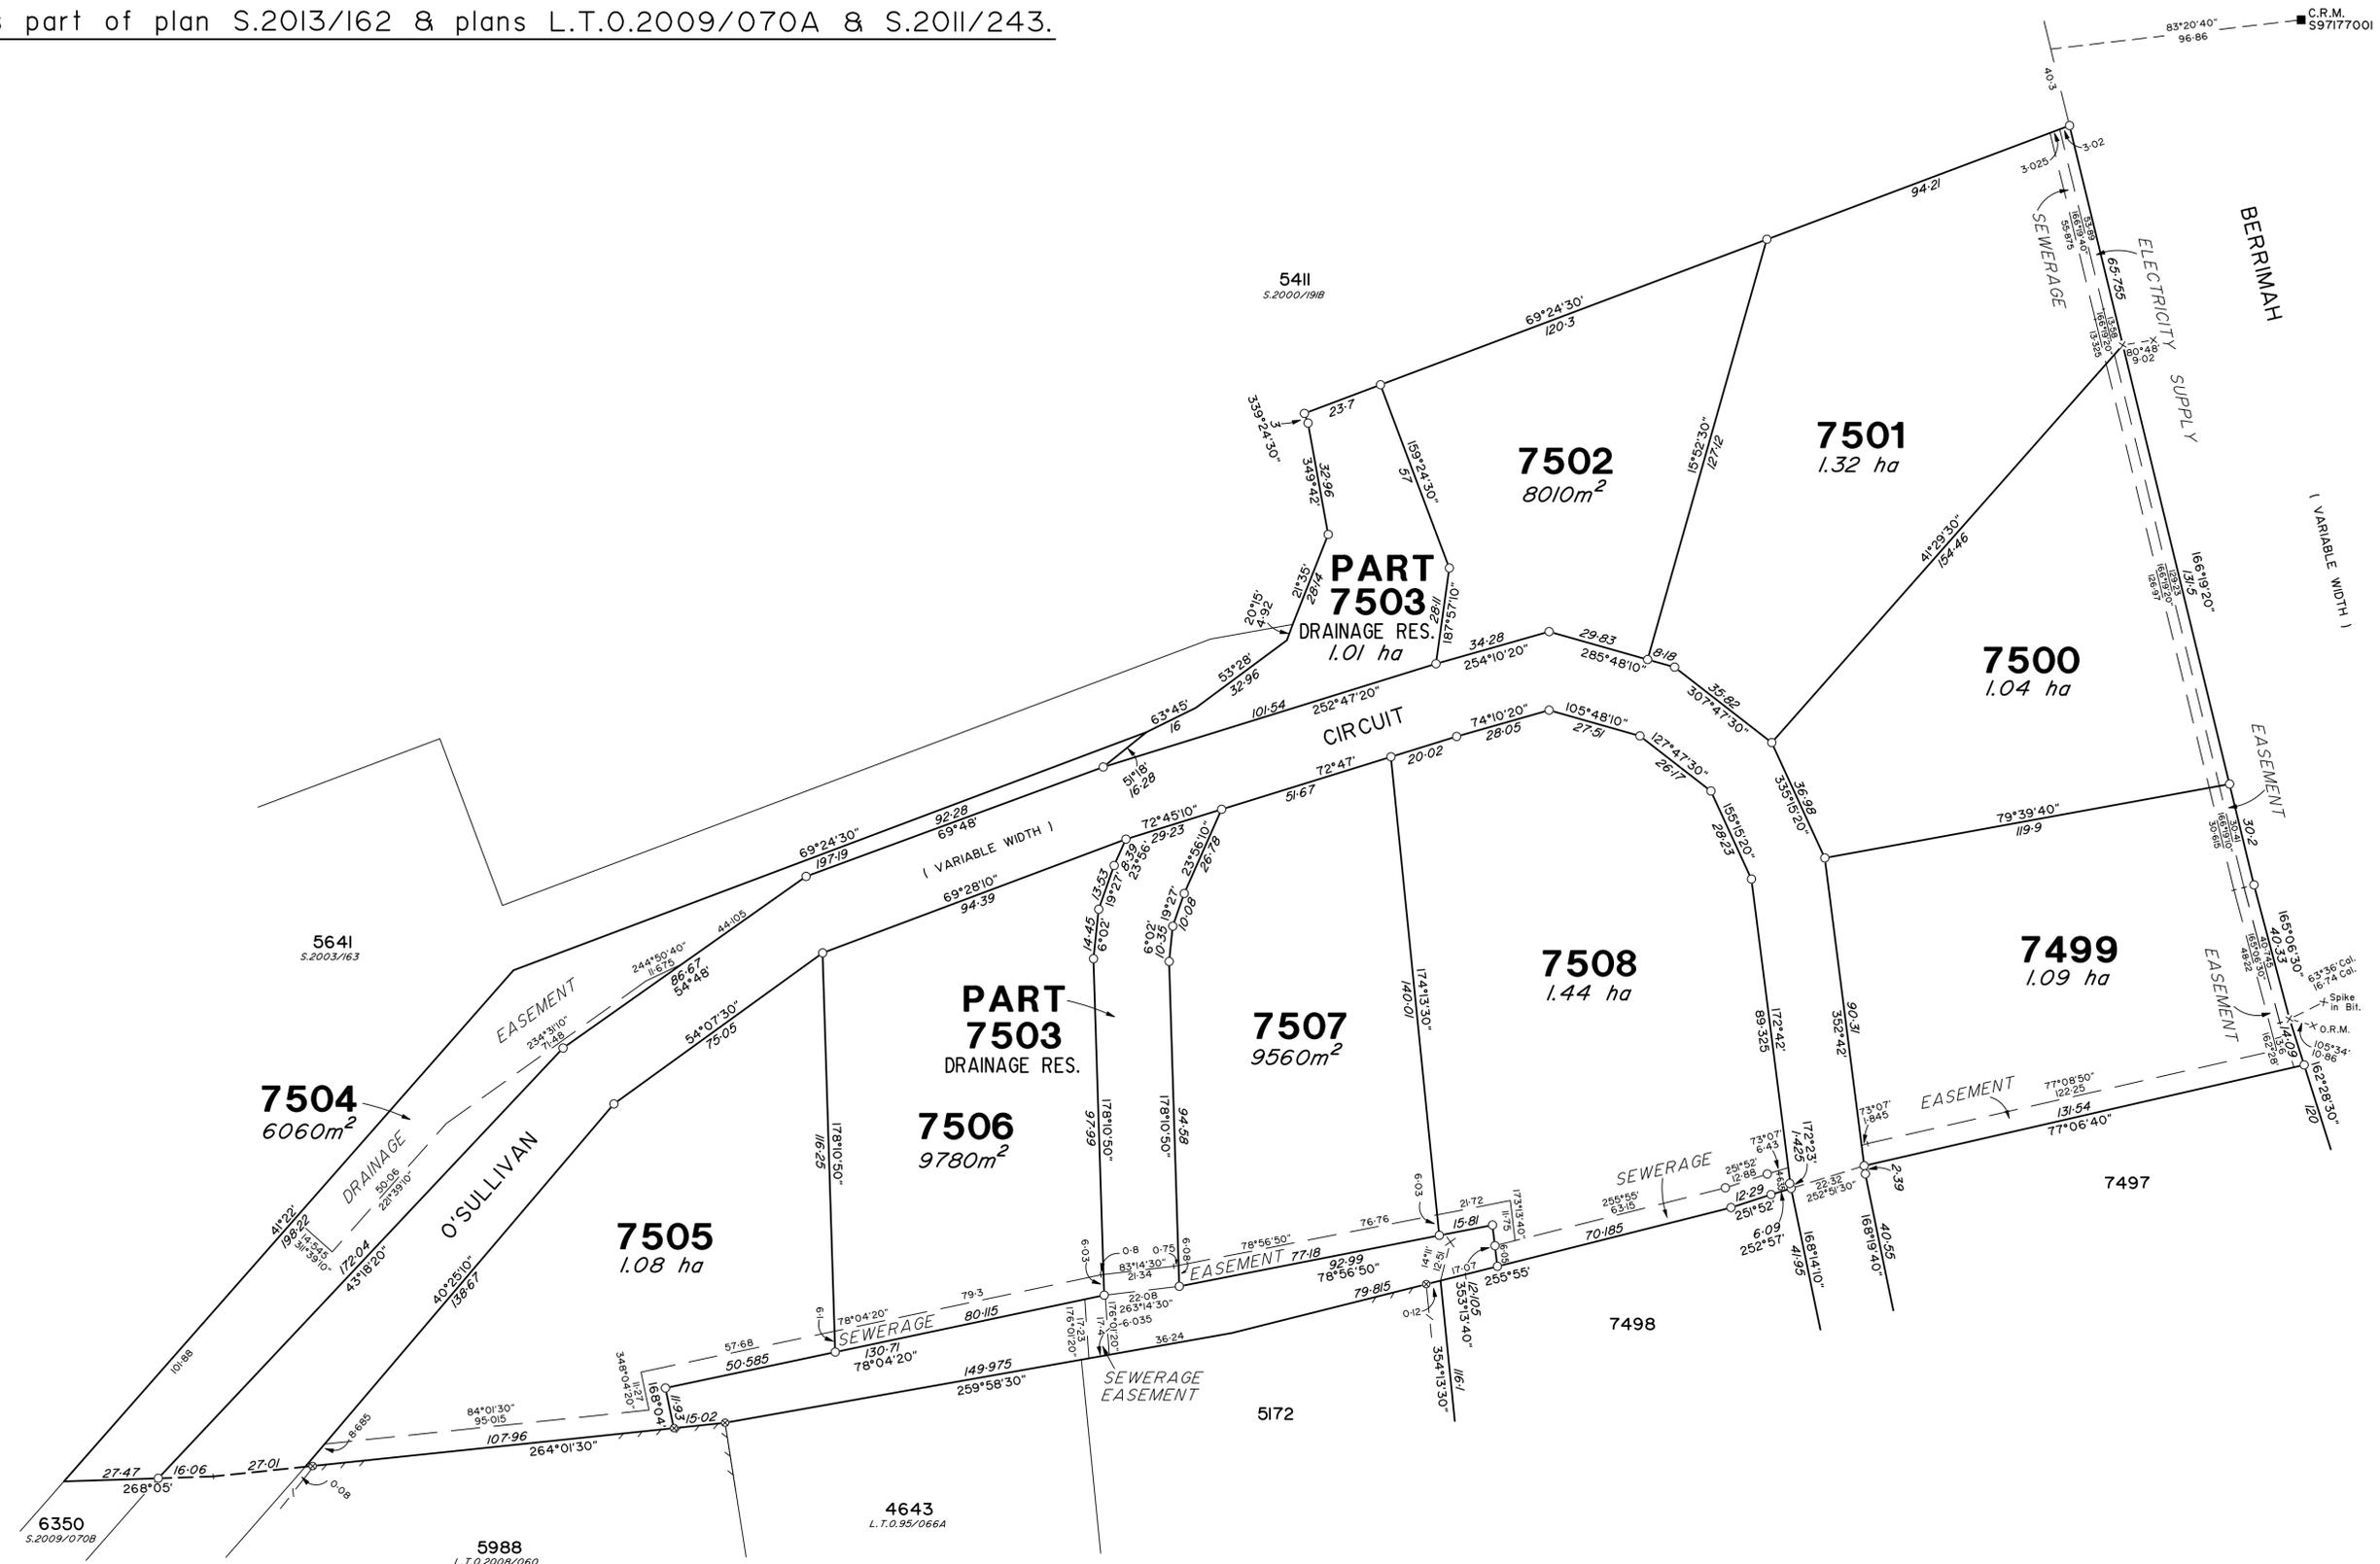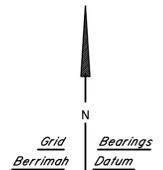

SURVEYOR'S CERTIFICATE
 I, **ALISTAIR CHARLES TENNANT**,
 hereby certify that the survey represented on this plan was
 carried out by me or under my immediate supervision and was
 completed on **17/08/2017**
 and that this survey has been executed in accordance with the
 Licensed Surveyor's Act and the Regulations thereunder.
 20/08/2017
 Licensee Surveyor Date

SURVEY APPROVAL
 I, **Robert Ian Sarib**, the Surveyor-General,
 being satisfied that Part 5 of the Planning Act has been complied
 with:
 (i) approve the survey under Section 49 of the Licensed Surveyors
 Act;
 (ii) acknowledge, on behalf of the Service Authorities designated,
 the vesting of the Service Easements shown hereon; and
 (iii) and accept on behalf of the Service Authorities specified, the land
 designated as roads or reserves hereon vested pursuant to
 Section 64 of the Planning Act and Section 7 of the Control of
 Roads Act.
 Acting Surveyor-General Date

NOTES: Dimensions of unmarked boundaries are original.
 Reference Marks are at one metre unless otherwise shown.
 Electronic Communication Easement is in favour of Telstra Corporation Limited.
 Electricity Supply, Water Supply and Sewerage Easements are in favour of Power
 and Water Corporation.
 Drainage Reserve is vested in the Northern Territory of Australia.

SECTIONS 7499 TO 7508
 SUBDIVISION OF SECTIONS 5640, 6349
 AND 6369
 HUNDRED OF BAGOT

Drawn by FYFE (72535) Aug' 17	REPRESENTATIVE SCALE @ A1 1 : 1000
Examined by AZIMUTH Assumed from U.T.S.2010/002A Observed at	L.T.O.2017/027B SHEET 2 OF 2

VERSION 1.0