


rev	amendment	date
D	ISSUE FOR CONSTRUCTION	10.12.2020
C	ISSUE FOR TENDER	07.12.2020
B	ISSUE FOR TENDER (DRAFT COPY)	03.12.2020
A	FOR BUILDING PERMIT	30.11.2020

FOR CONSTRUCTION
ISSUED 10-12-20

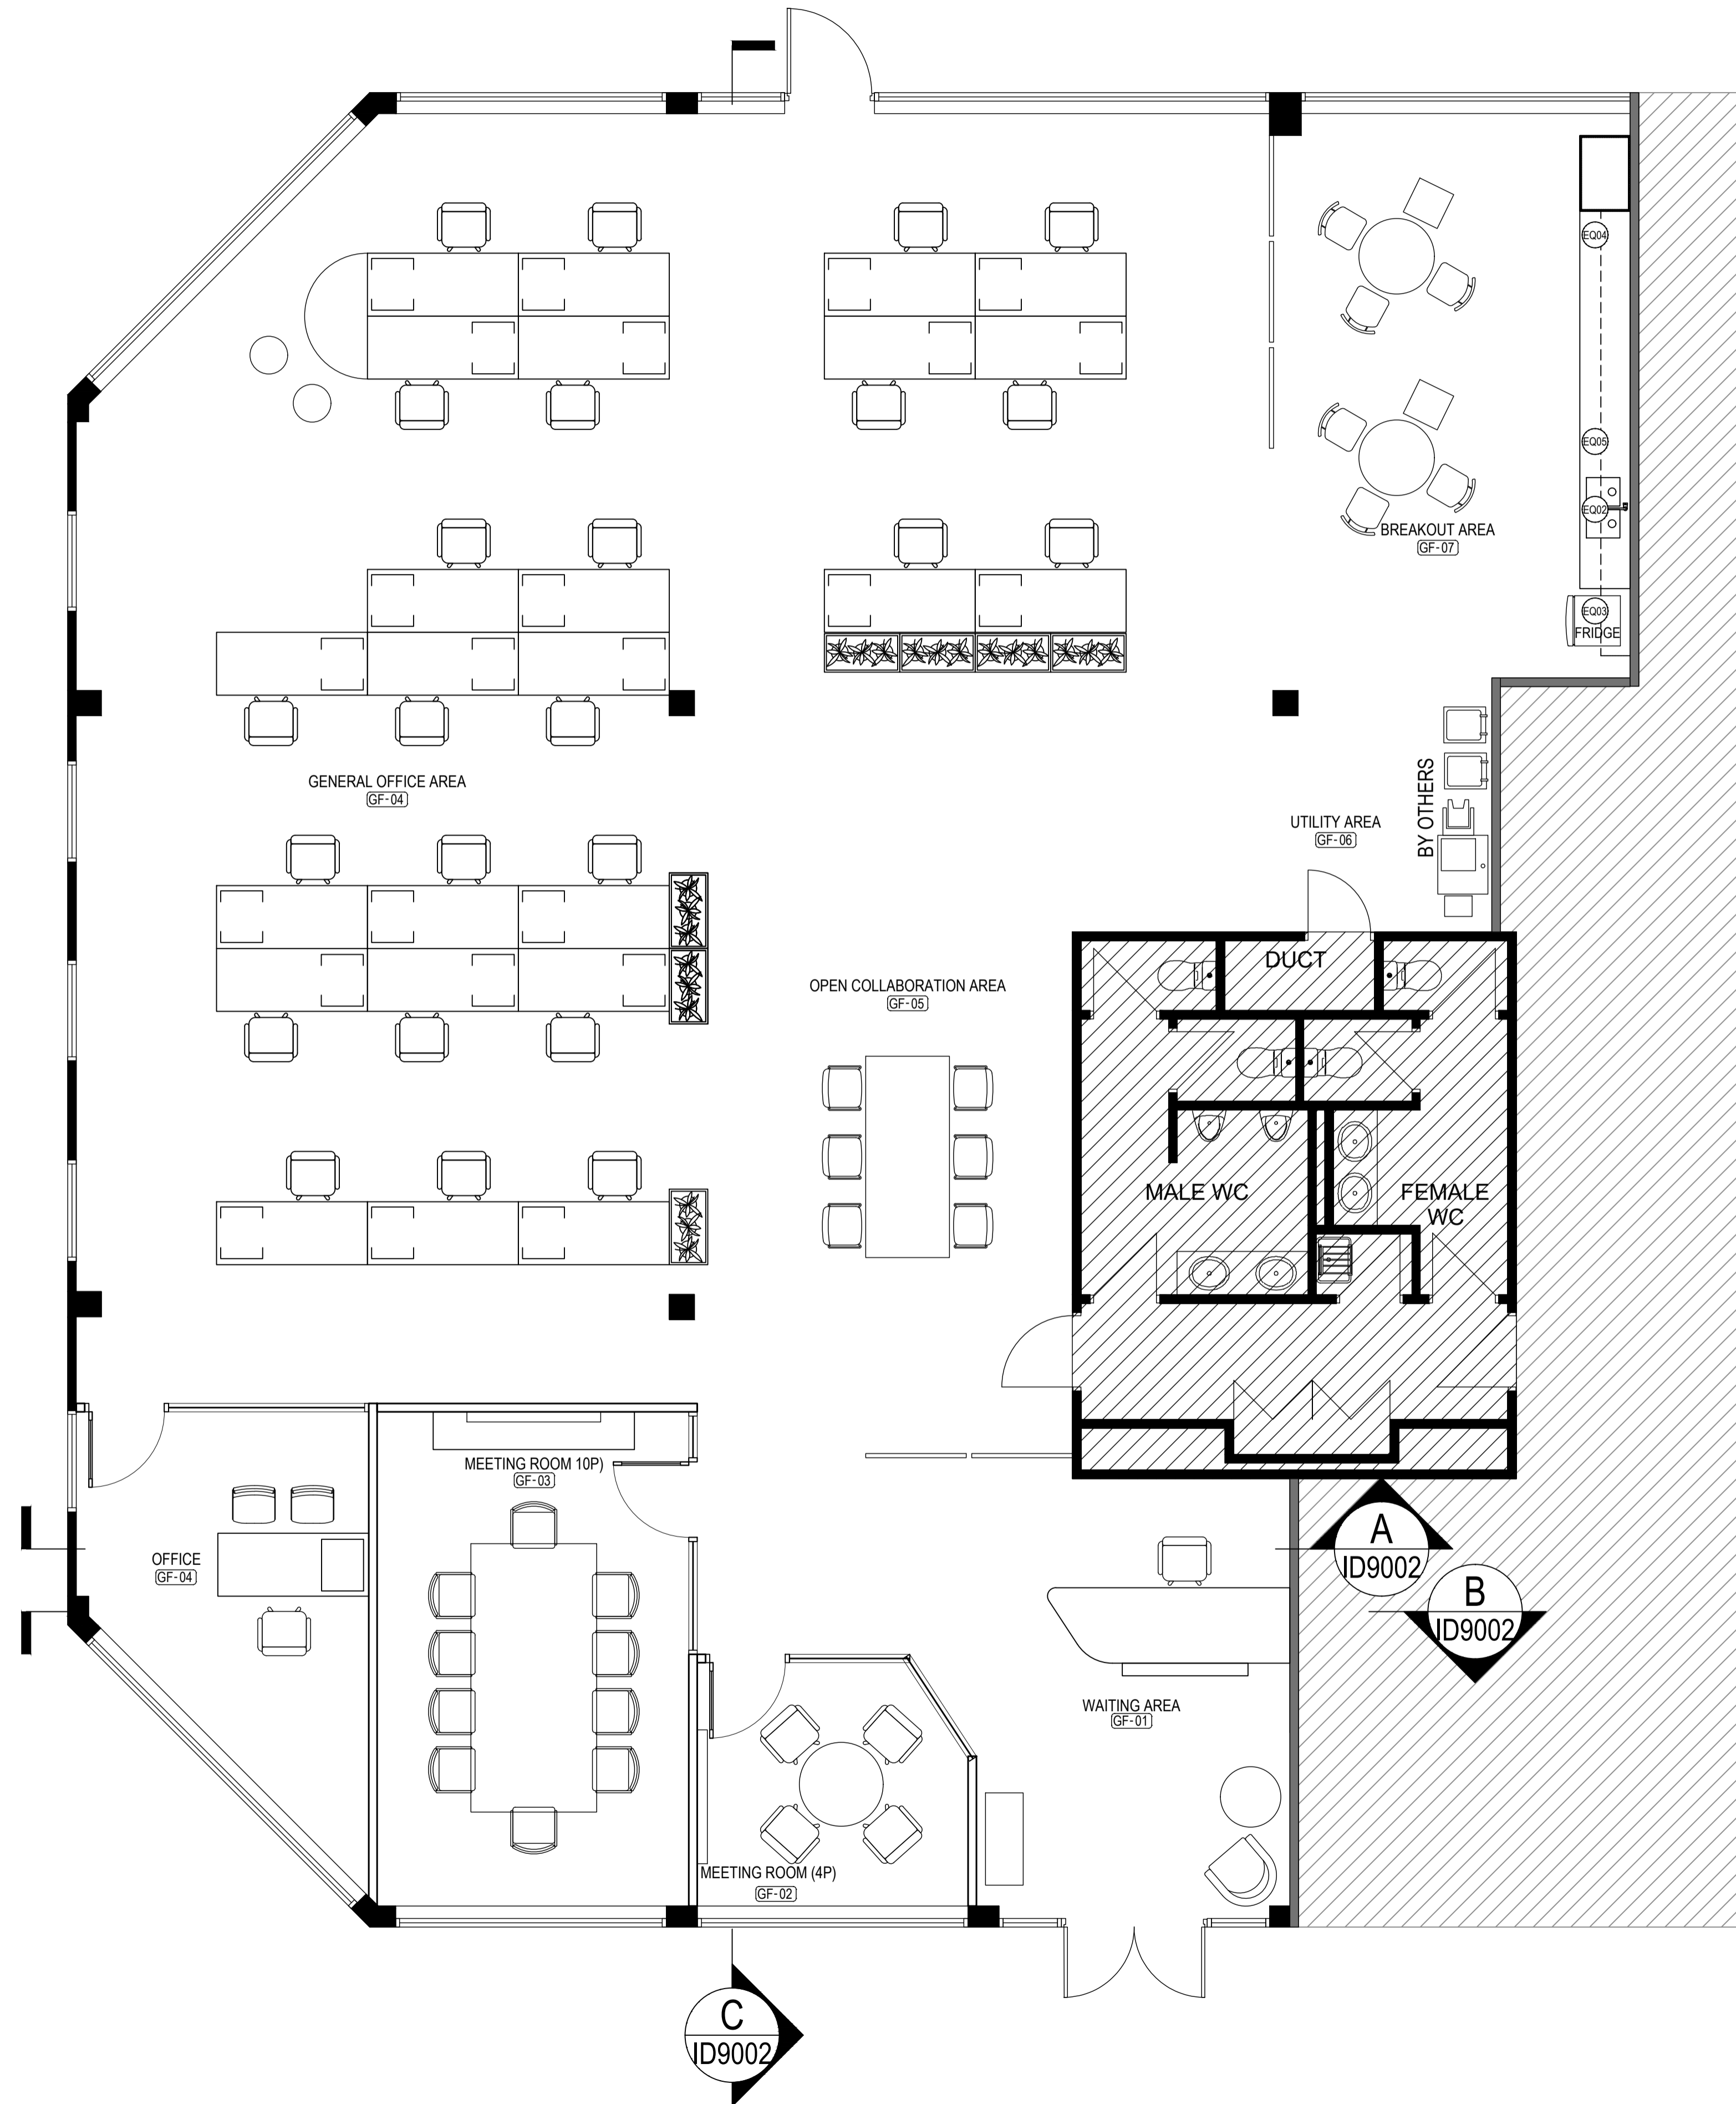

All dimensions are in millimetres. Verify all dimensions on site prior to commencement of any work. Do not scale off this drawing. Copyright remains the property of Geyer Services Pty Ltd.

Geyer Services Pty Ltd shall not be liable for any use of the document for any purpose other than that for which the same was prepared by or on behalf of Geyer Services Pty Ltd.

GEYER

www.geyer.design

Brisbane Strategy
Melbourne Workplace
Perth Retail
Sydney Hospitality
Singapore Public Spaces
Education

Level 5, 23-33 Mary Street
Surry Hills
Sydney NSW 2010
phone: +61 2 8366 9300

project
GARDEN OFFICE PARK
Garden Office Park 355 Scarborough
Beach Road Osborne Park

drawn	checked	approved
CCS	EED	EED
north		scale
		1:50 (A1)

drawing	building
GENERAL ARRANGEMENT PLAN	B

project number	drawing number	revision
20_GW115	ID01B	D